

CITY OF
COLLEGE PLACE
MUNICIPAL
BUILDING

COLLEGE PLACE,
WASHINGTON






Architects & Engineers

INTÉGRUS
ARCHITECTURE

244 West Main Avenue
Spokane, Washington 99201
509/838-8681
FAX 509/838-2194

Mechanical/Electrical Engineers

MW Consulting Engineers
Great Northwest Bldg., Suite 200
222 North Wall Street
Spokane, Washington 99201-0877
509/838-9020
FAX 509/838-1123

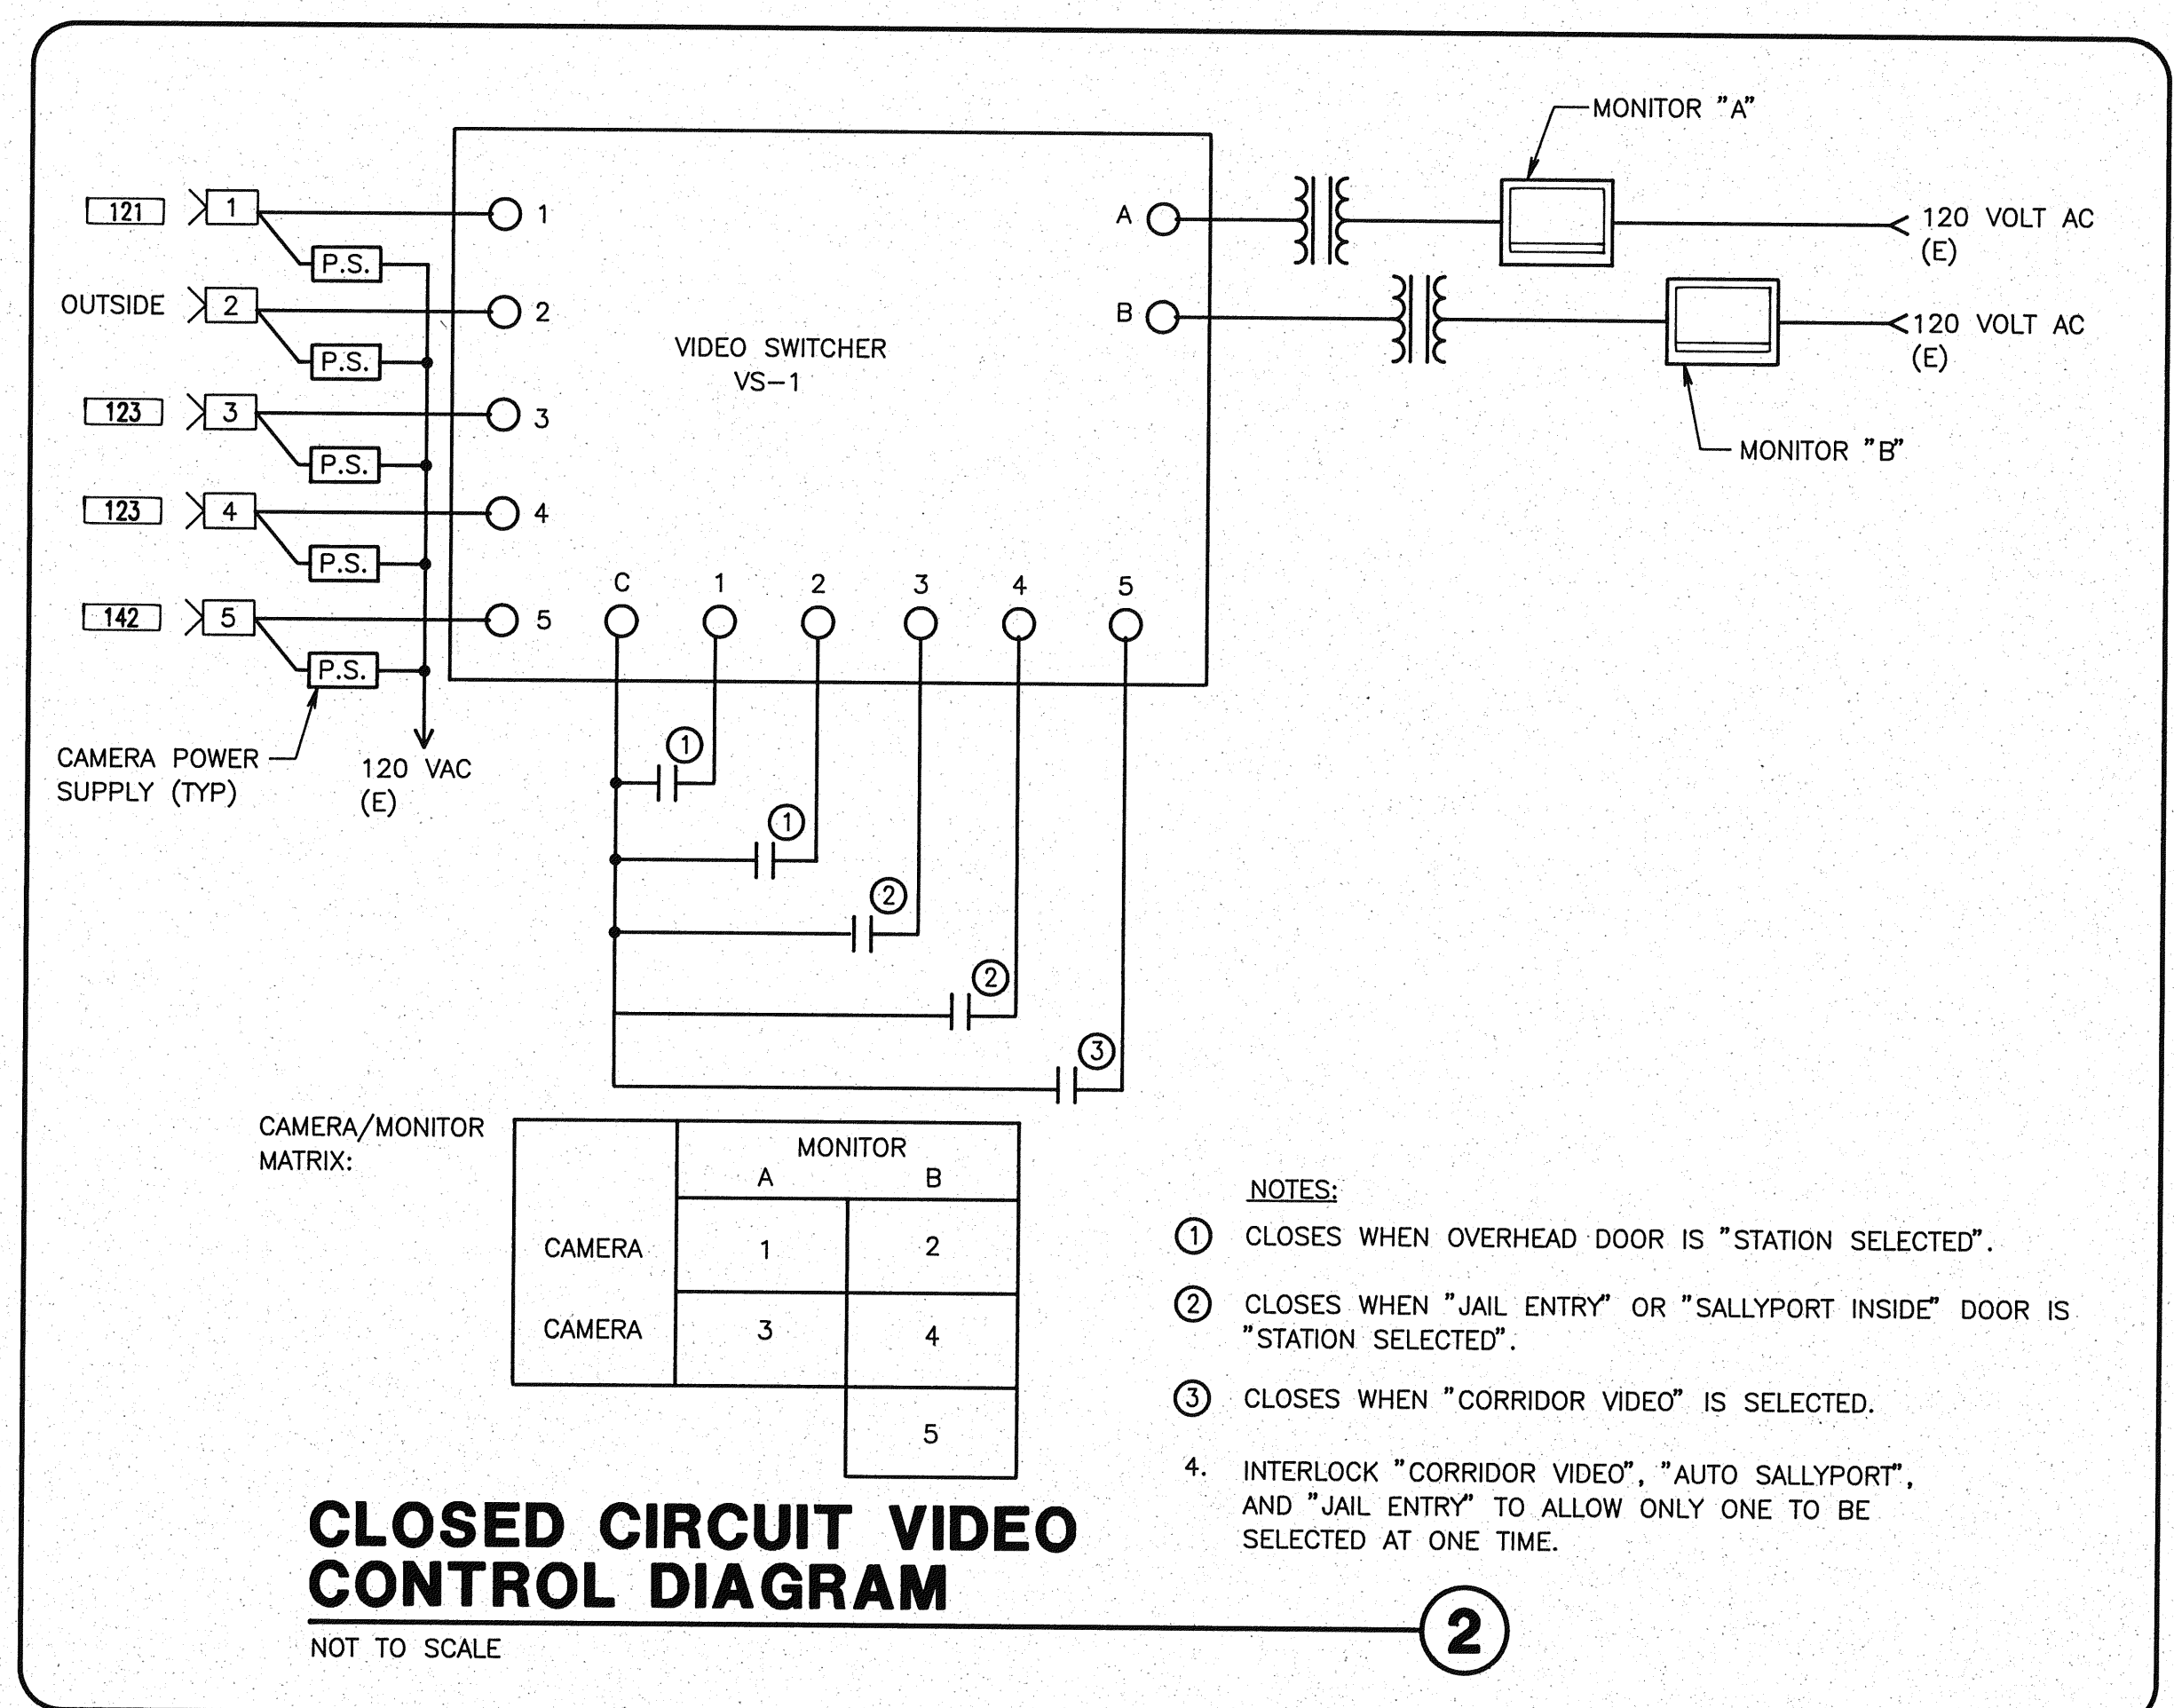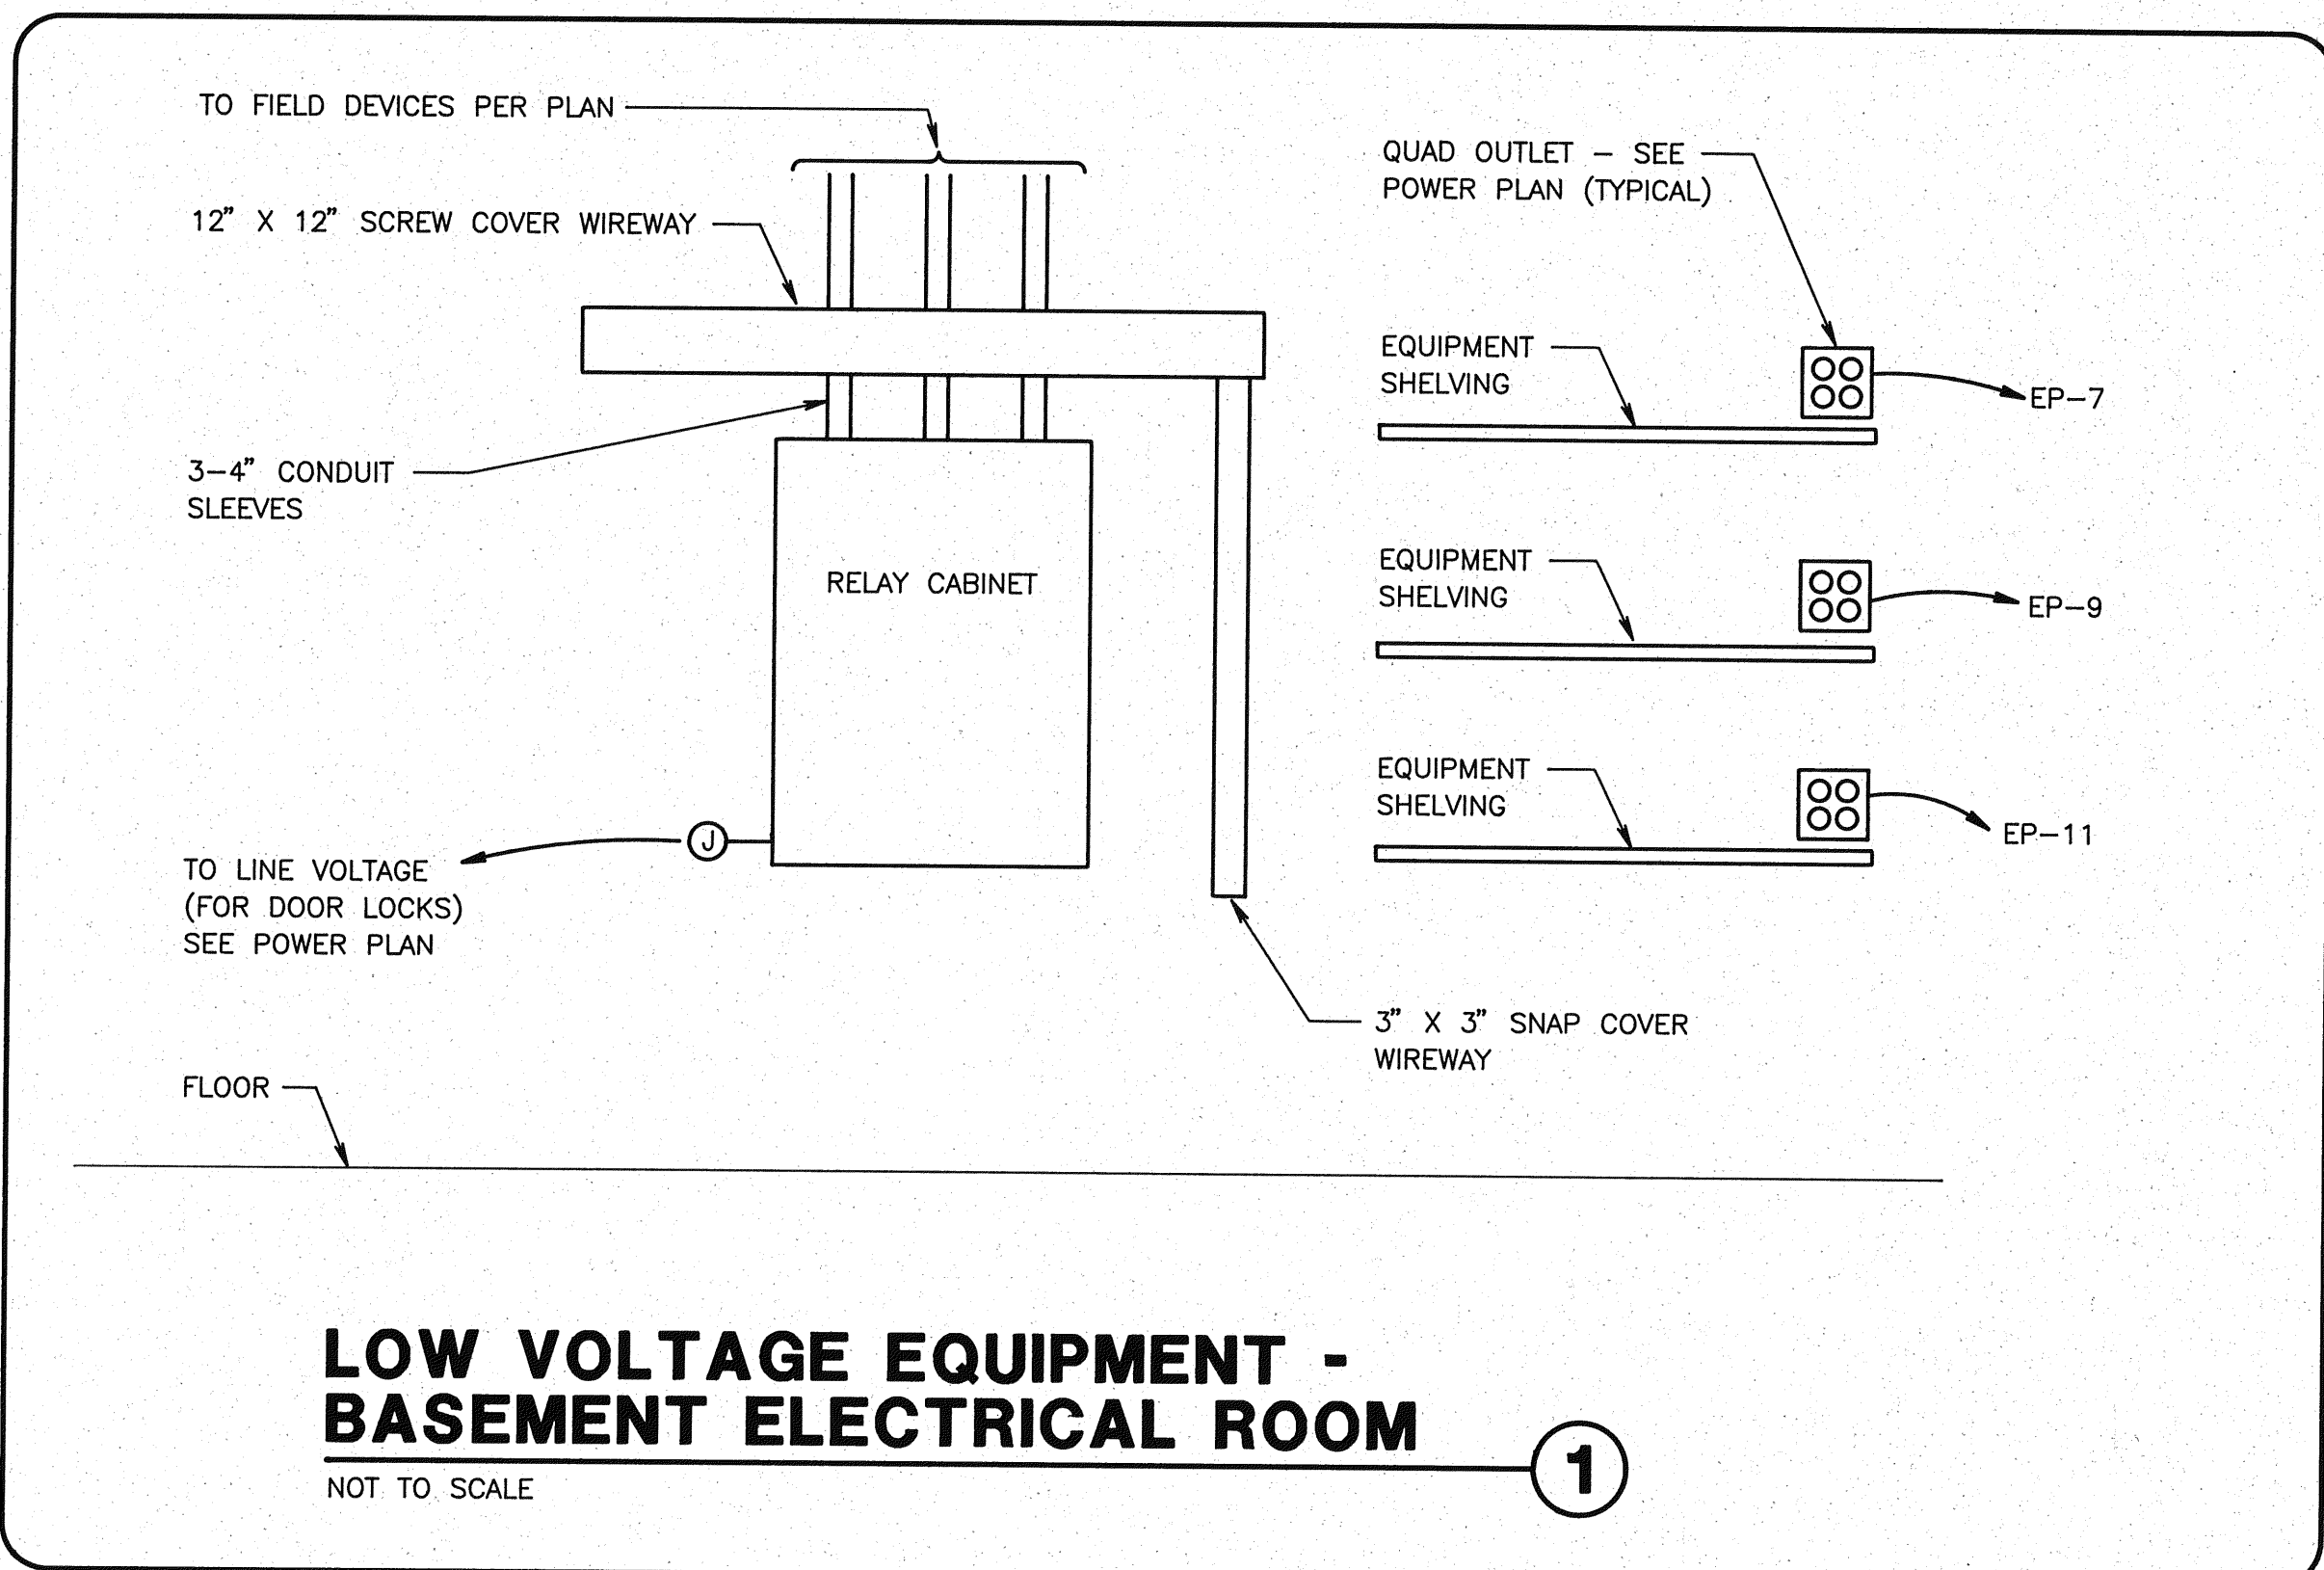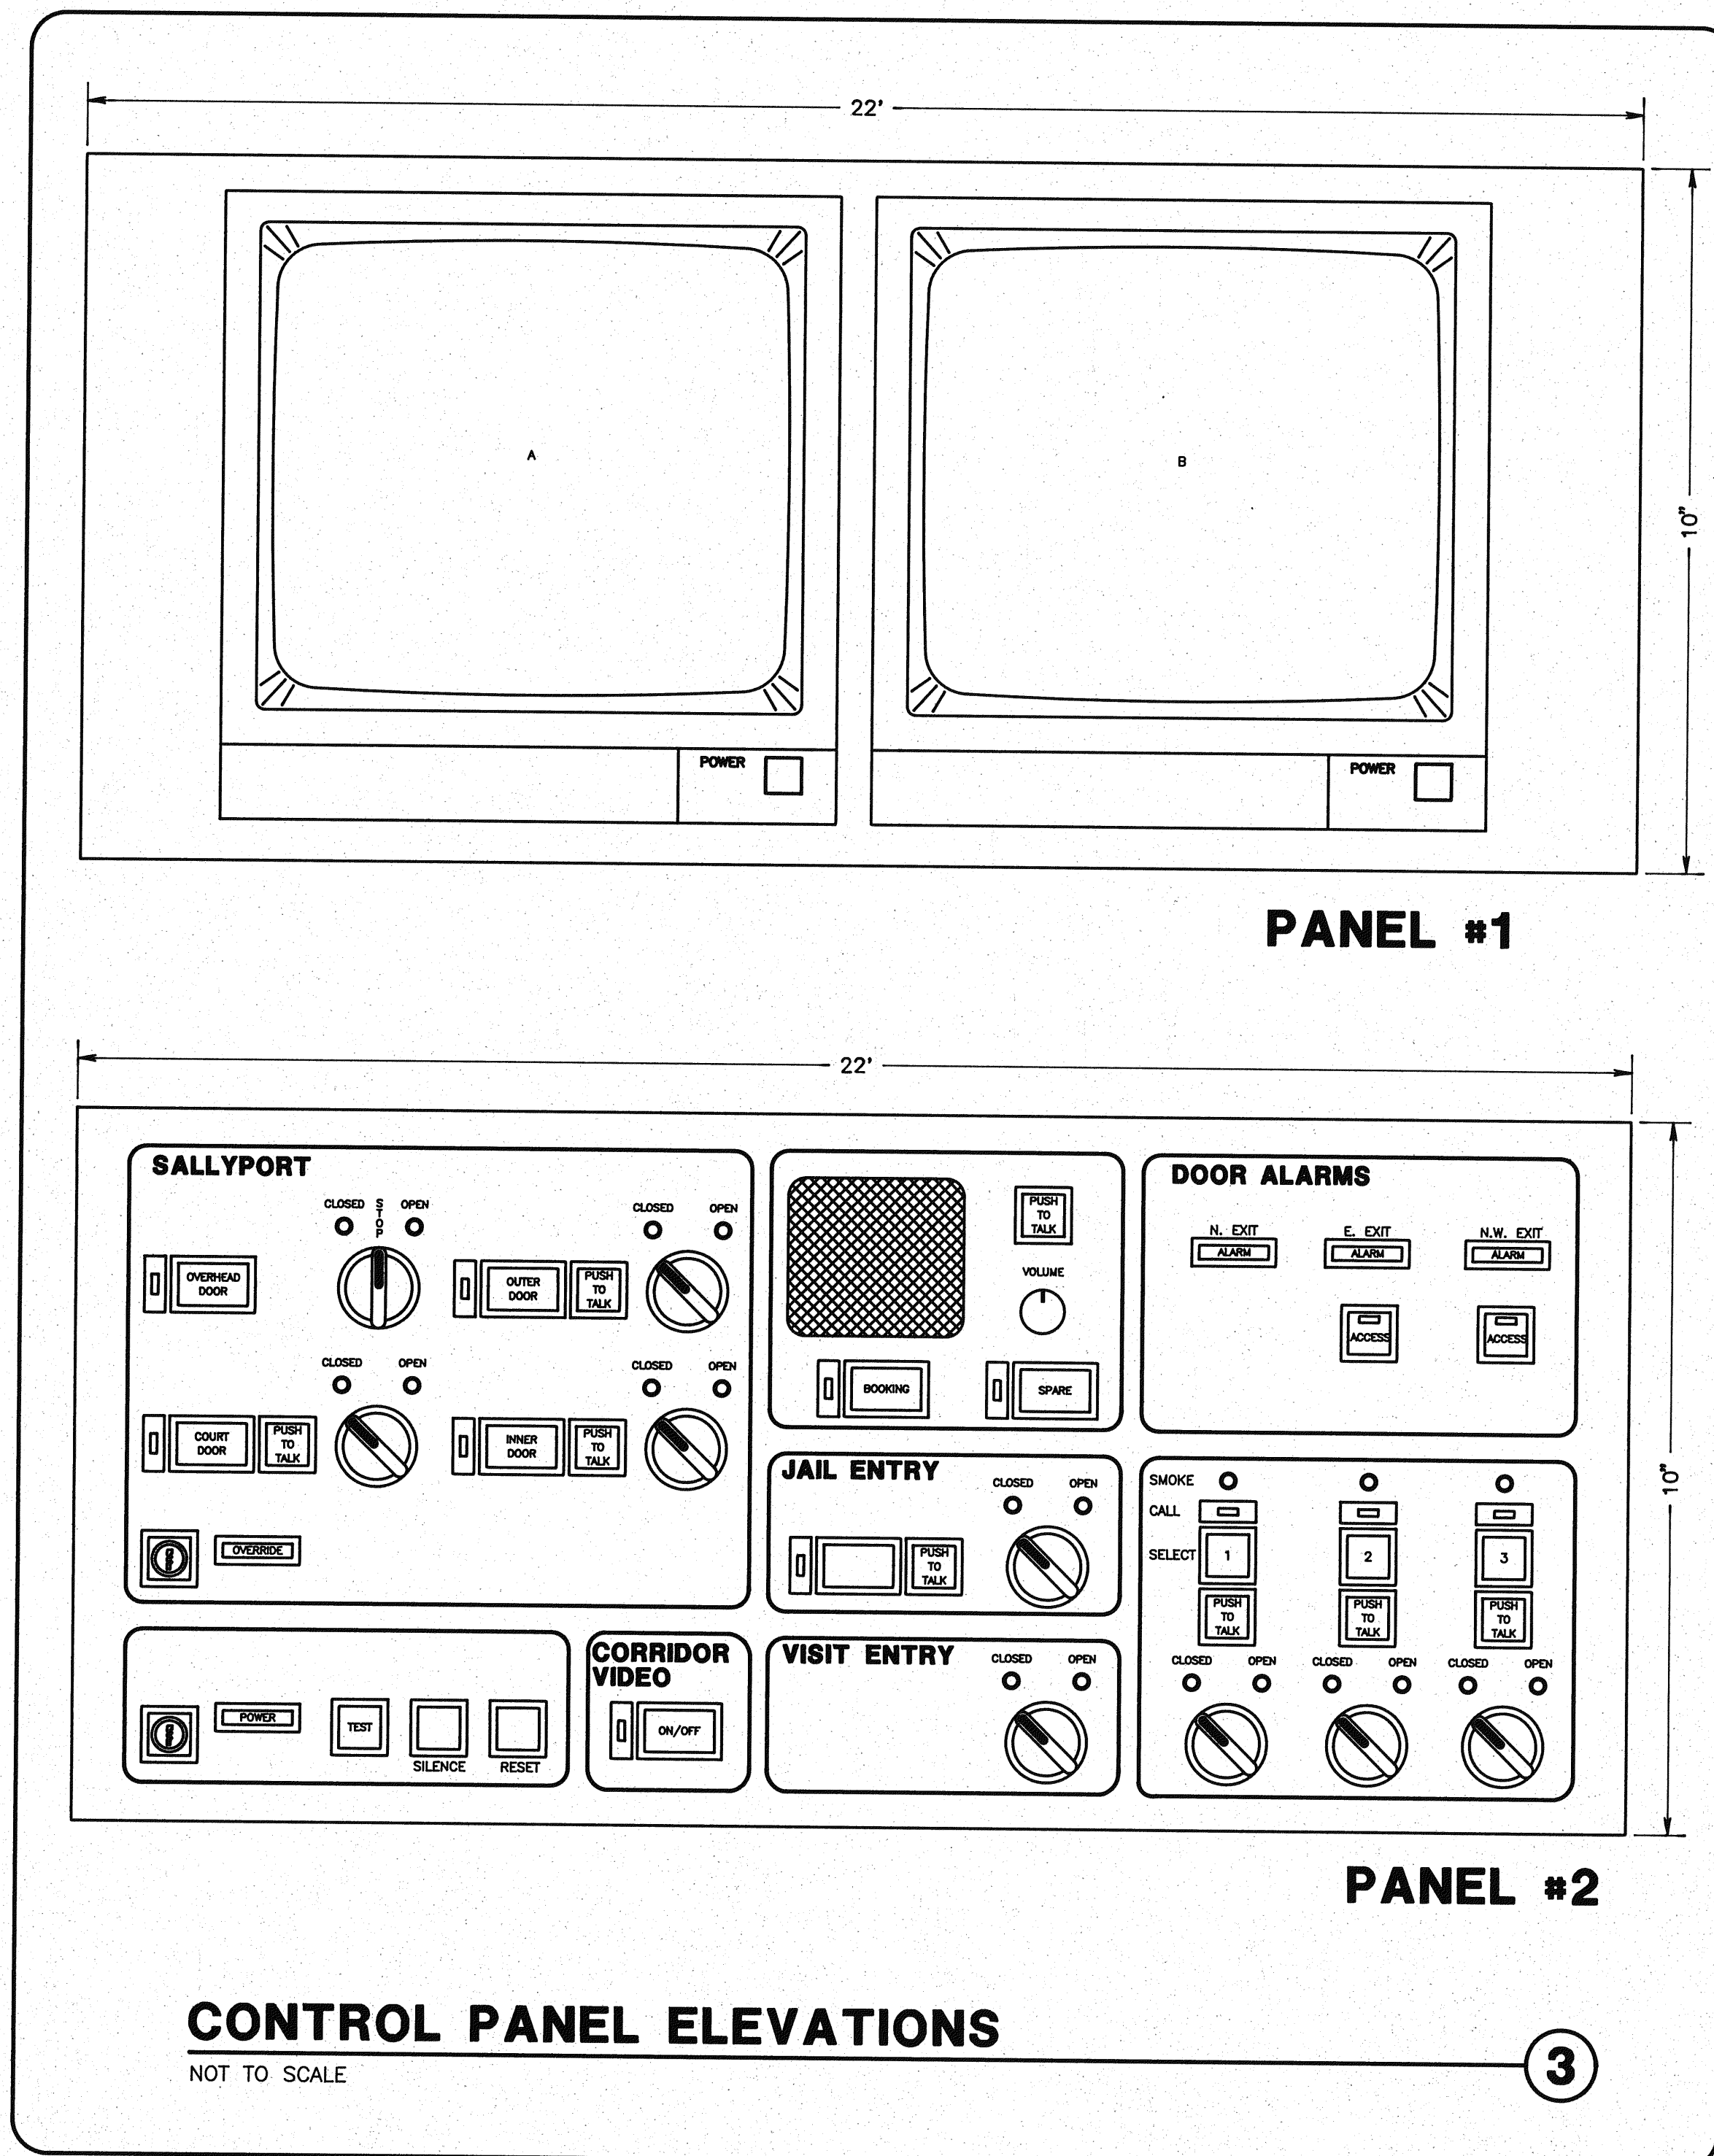

Job Number 9119.50
Drawn By *RHV*
Checked By *RHV*
Date *7-10-91*
Revisions

Sheet Contents
**SECURITY DETAILS
AND DISORDMS**

E7