





INTĚGRUS
ARCHITECTURE


MW Consulting Engineers
Great Northwest Bldg., Suite 2
222 North Wall Street
Spokane, Washington 99201-
509/838-9020
FAX 509/838-1123

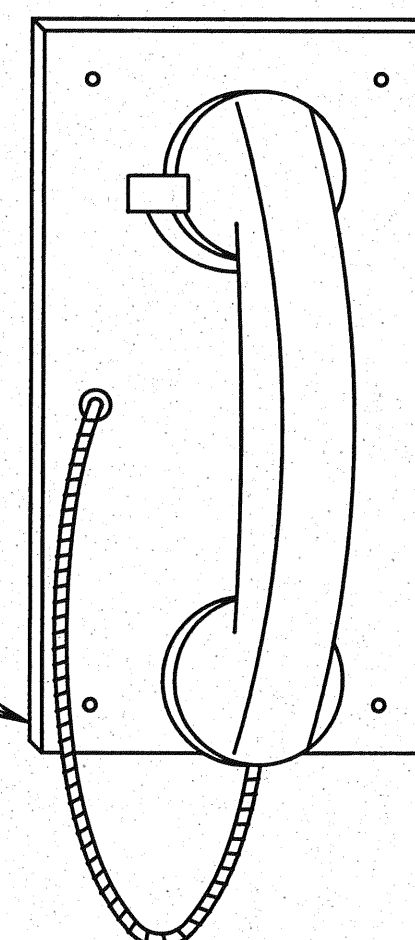


NOT TO SCALE

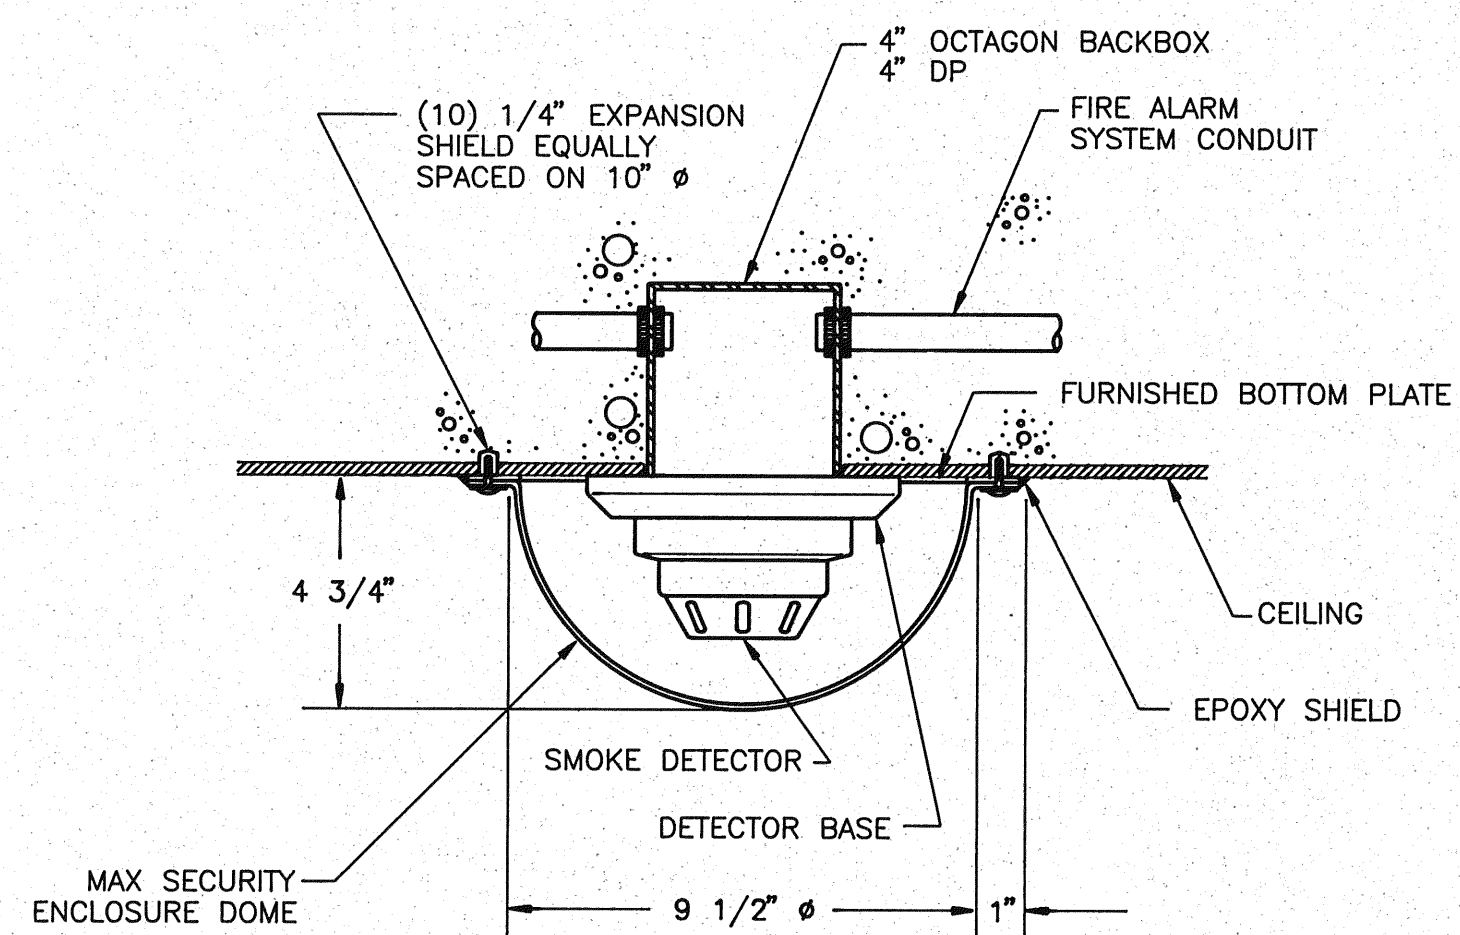


NOT TO SCALE

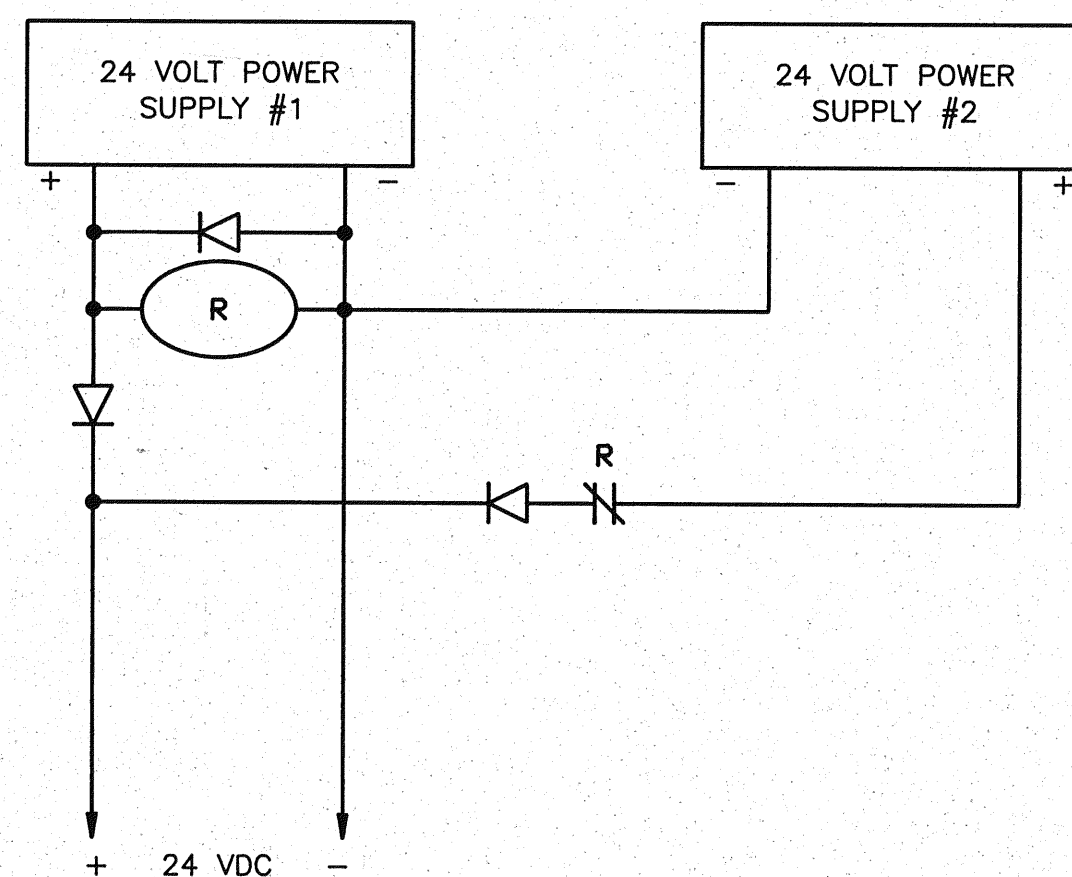

NOT TO SCALE

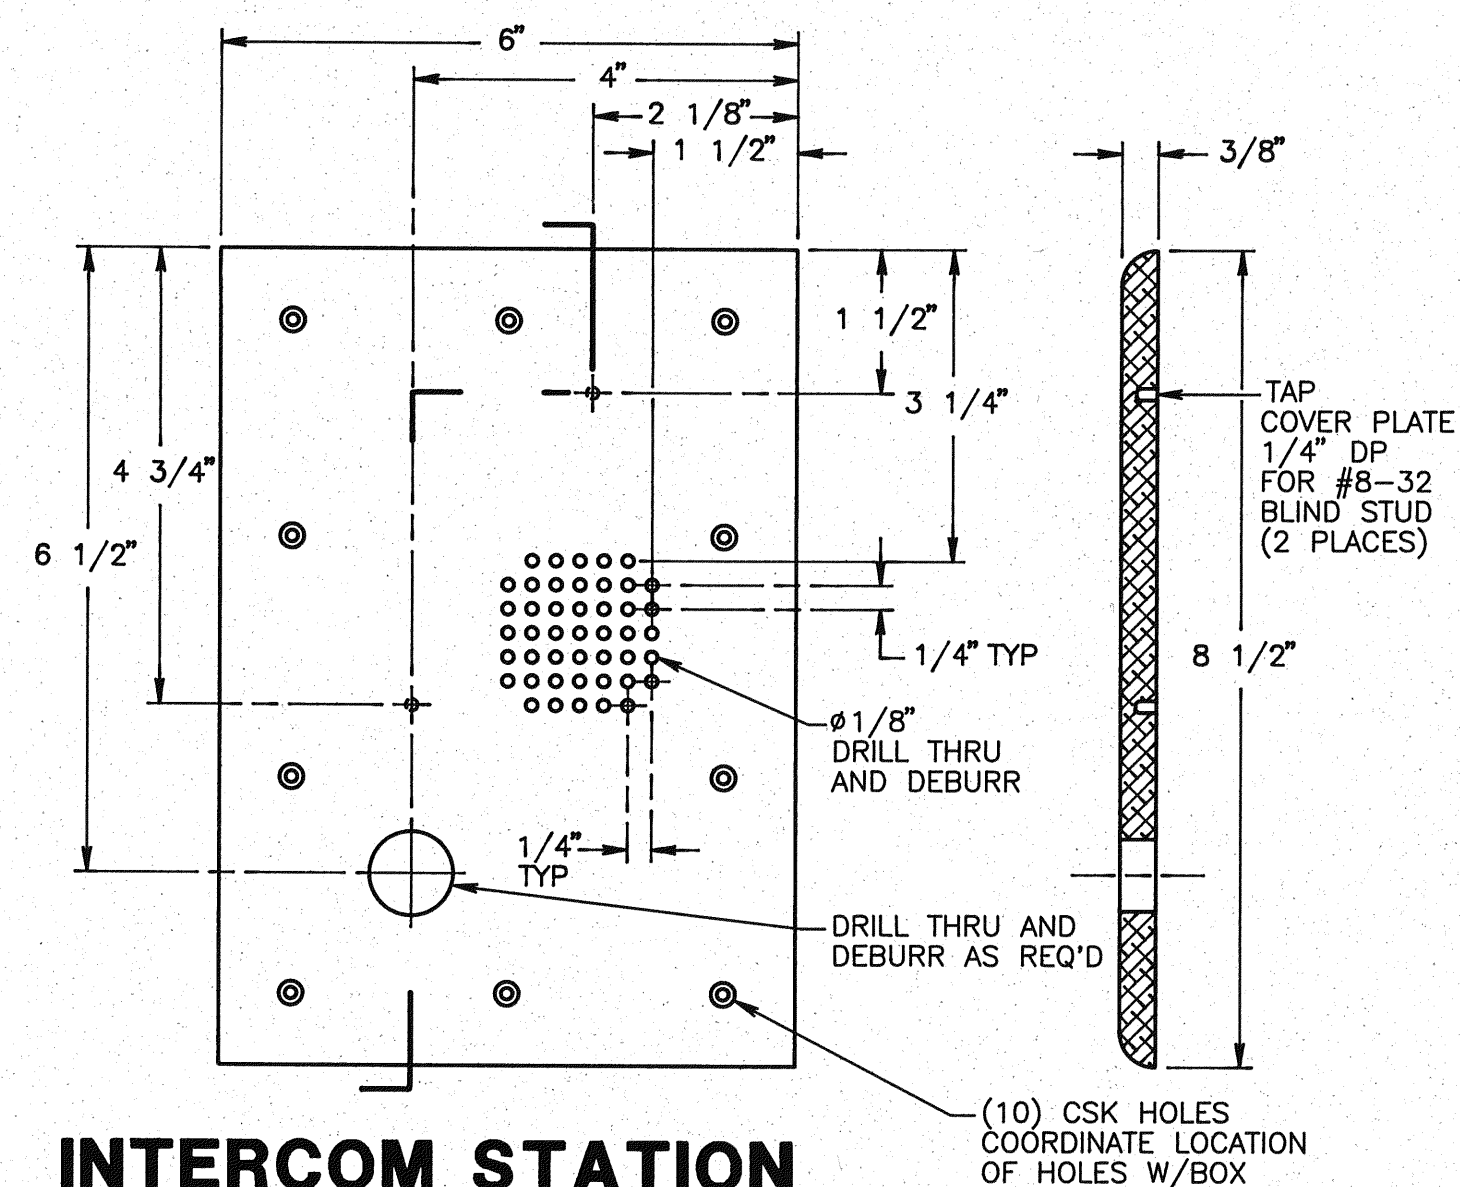

NOT TO SCALE

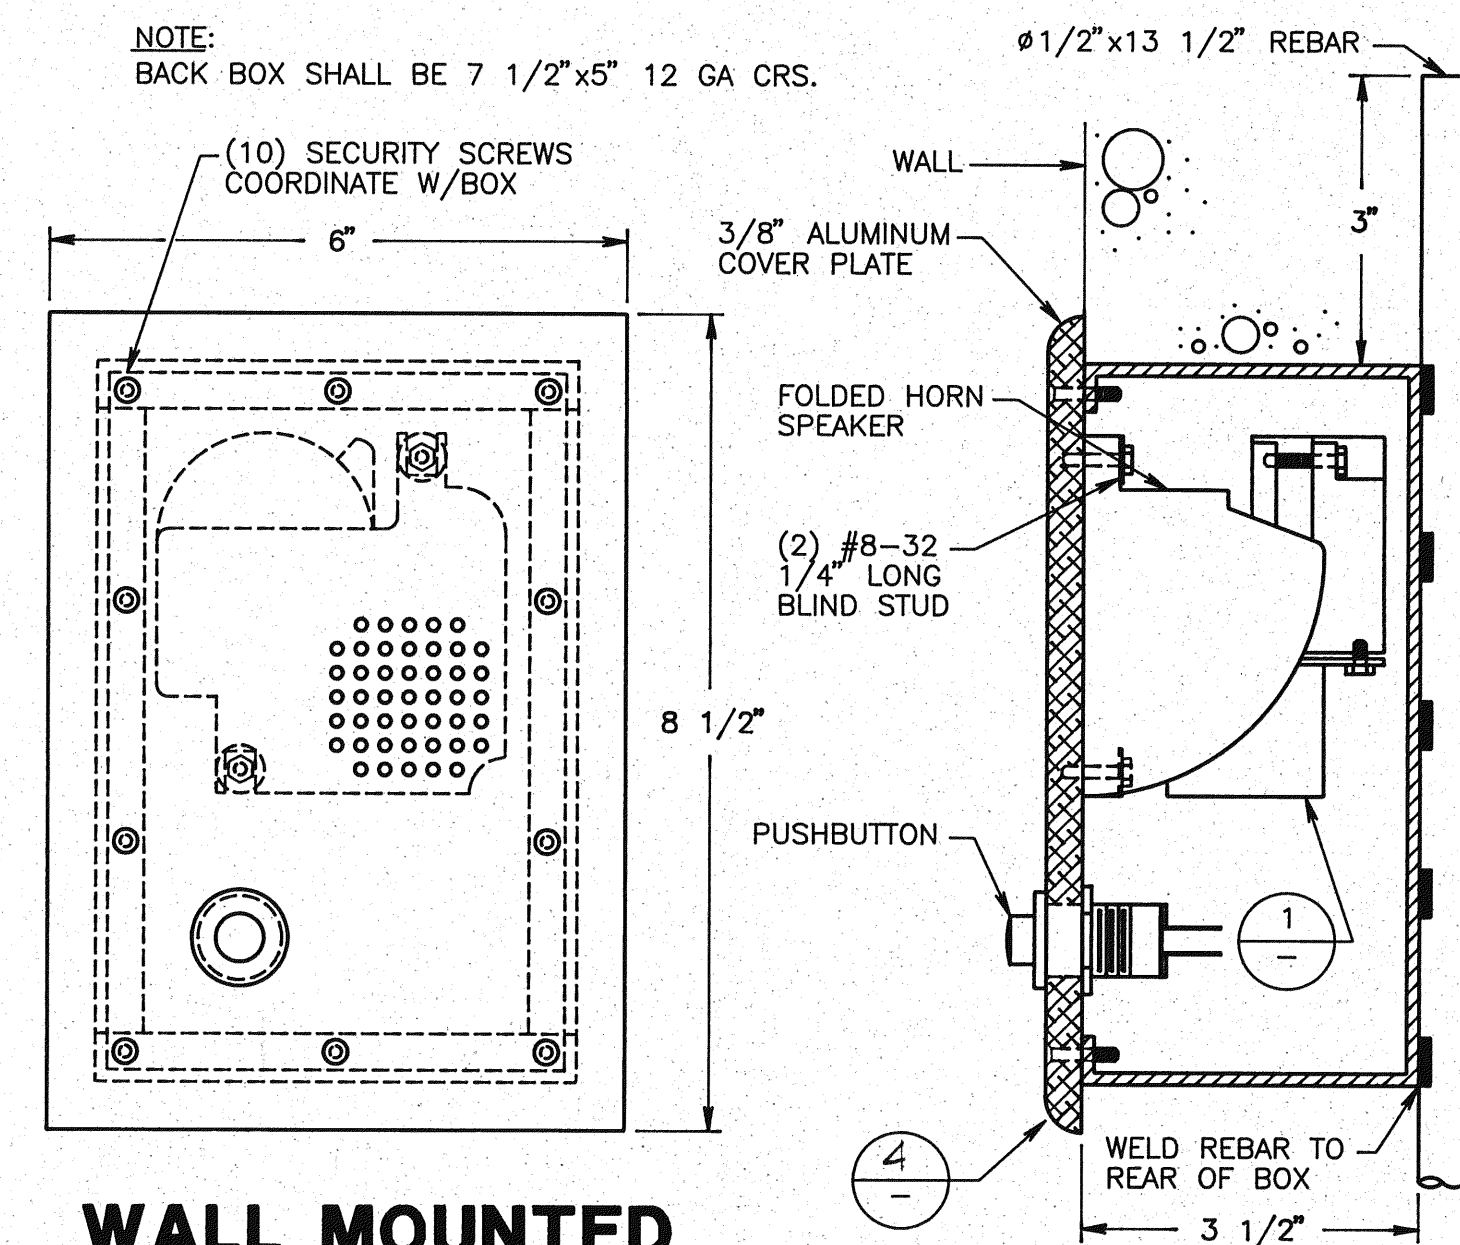

NOT TO SCALE

SECURITY
DETAILS