




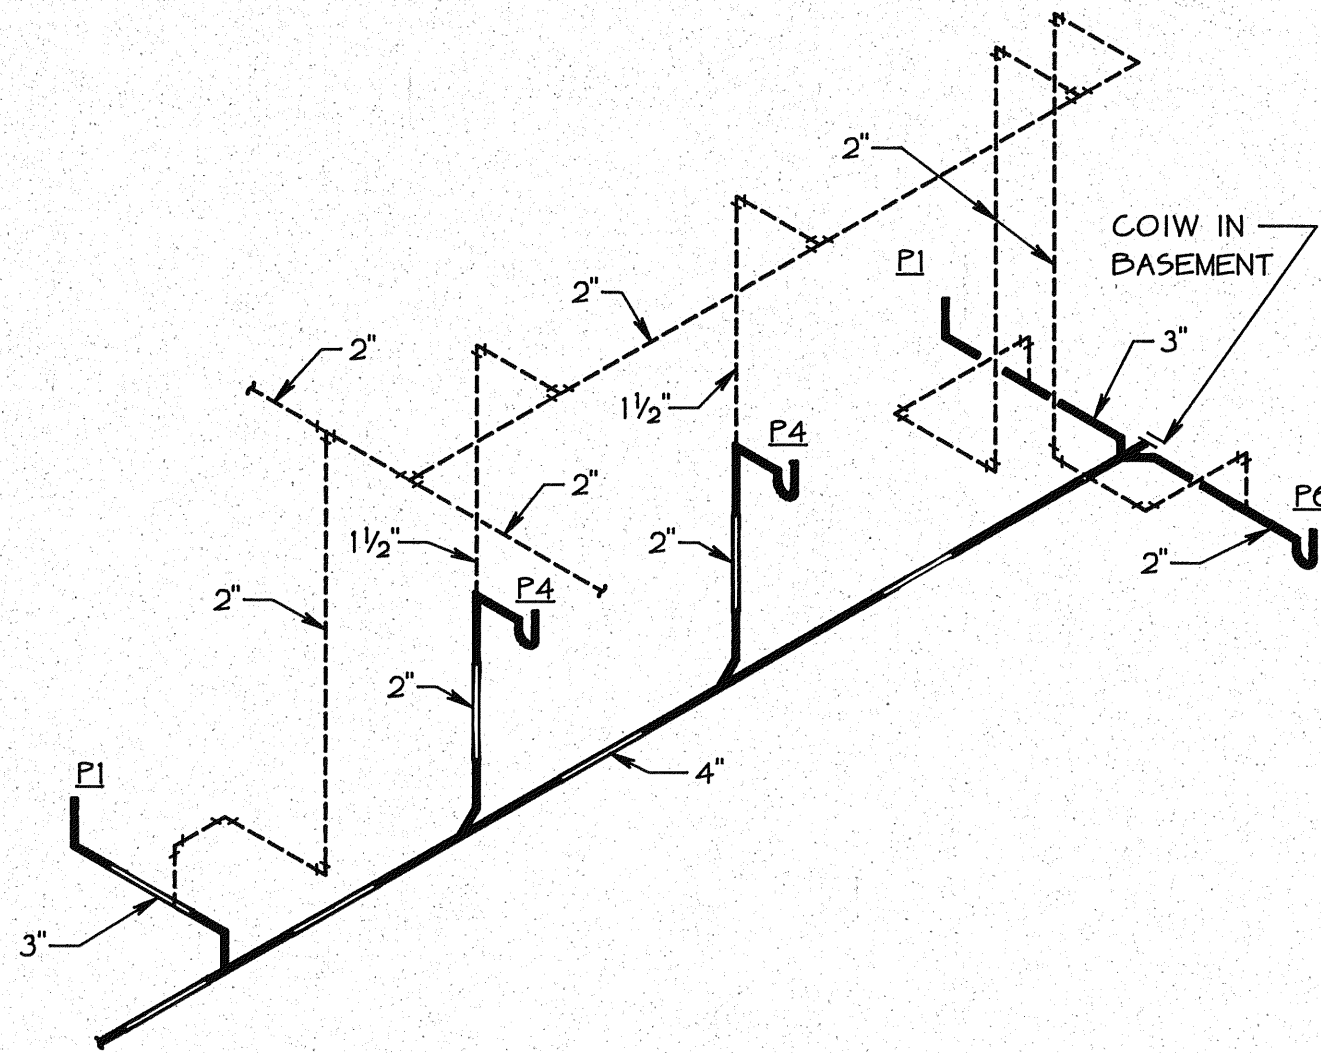


WASTE & VENT RISER DIAGRAM 1
NOT TO SCALE

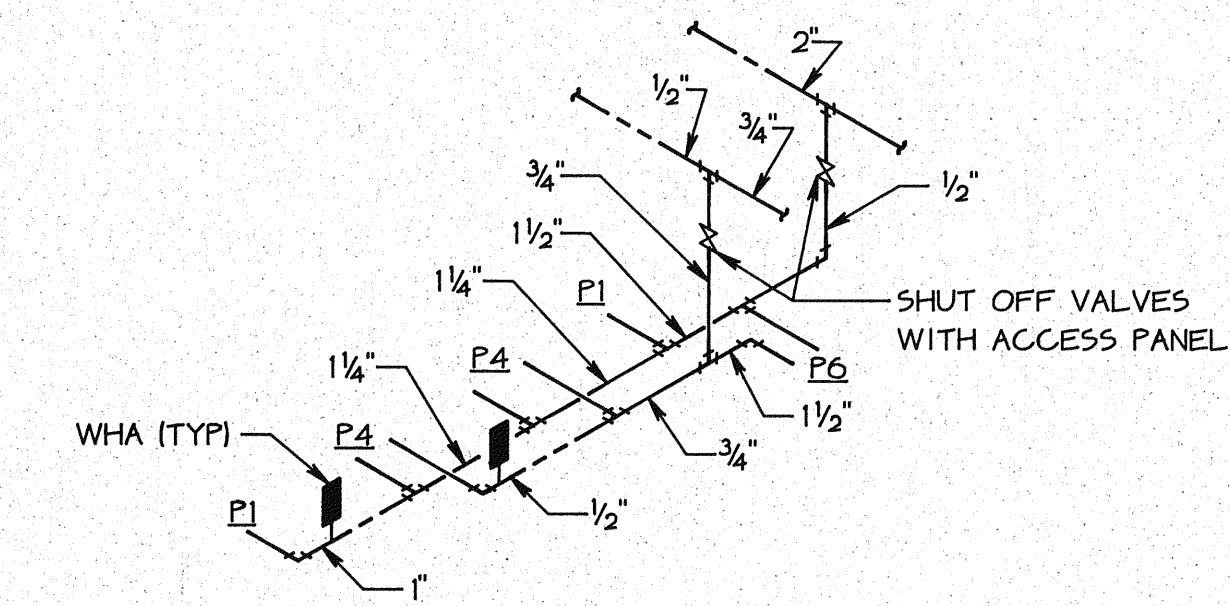


HOT & COLD WATER RISER DIAGRAM 2
NOT TO SCALE

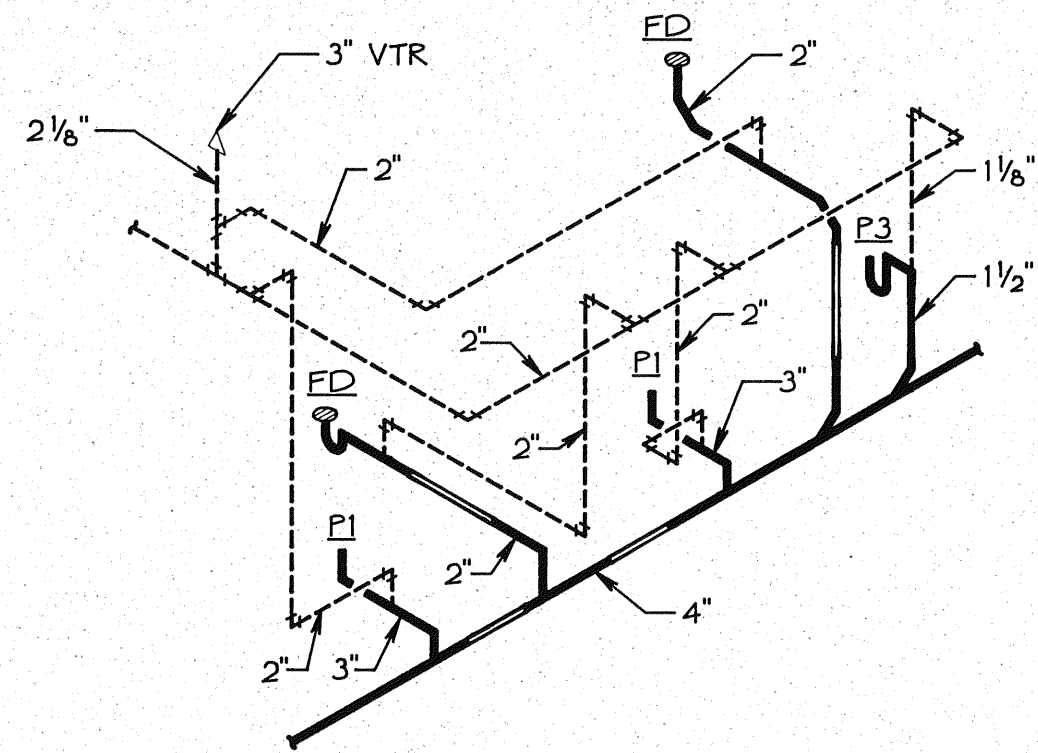


WASTE & VENT RISER DIAGRAM 3
NOT TO SCALE

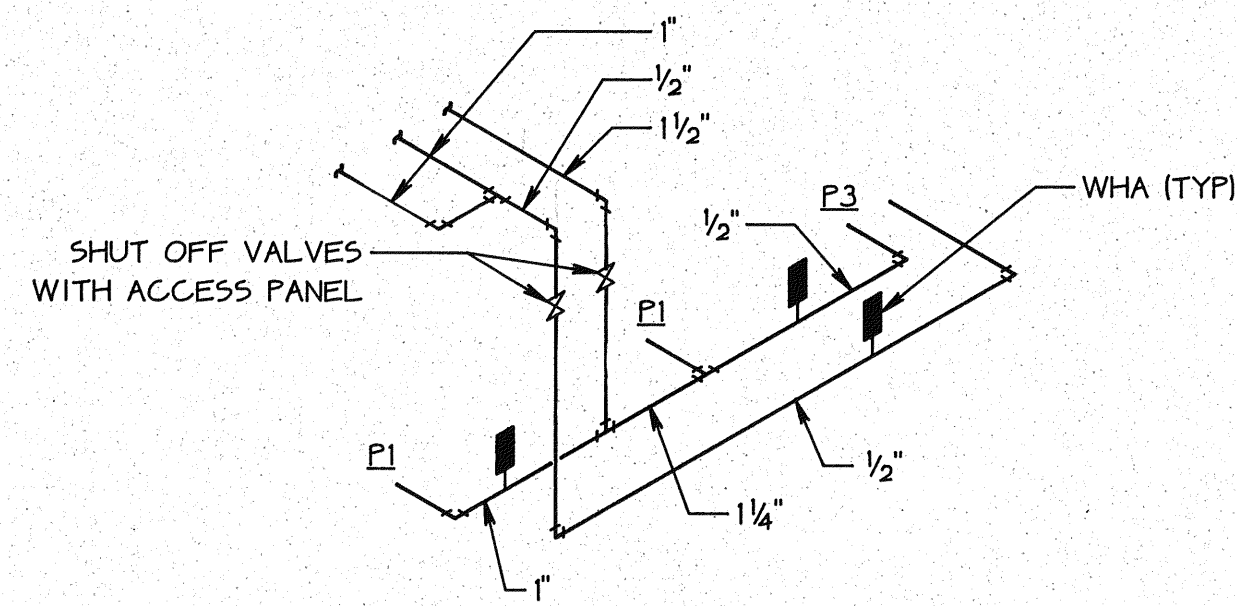


HOT & COLD WATER RISER DIAGRAM 4
NOT TO SCALE

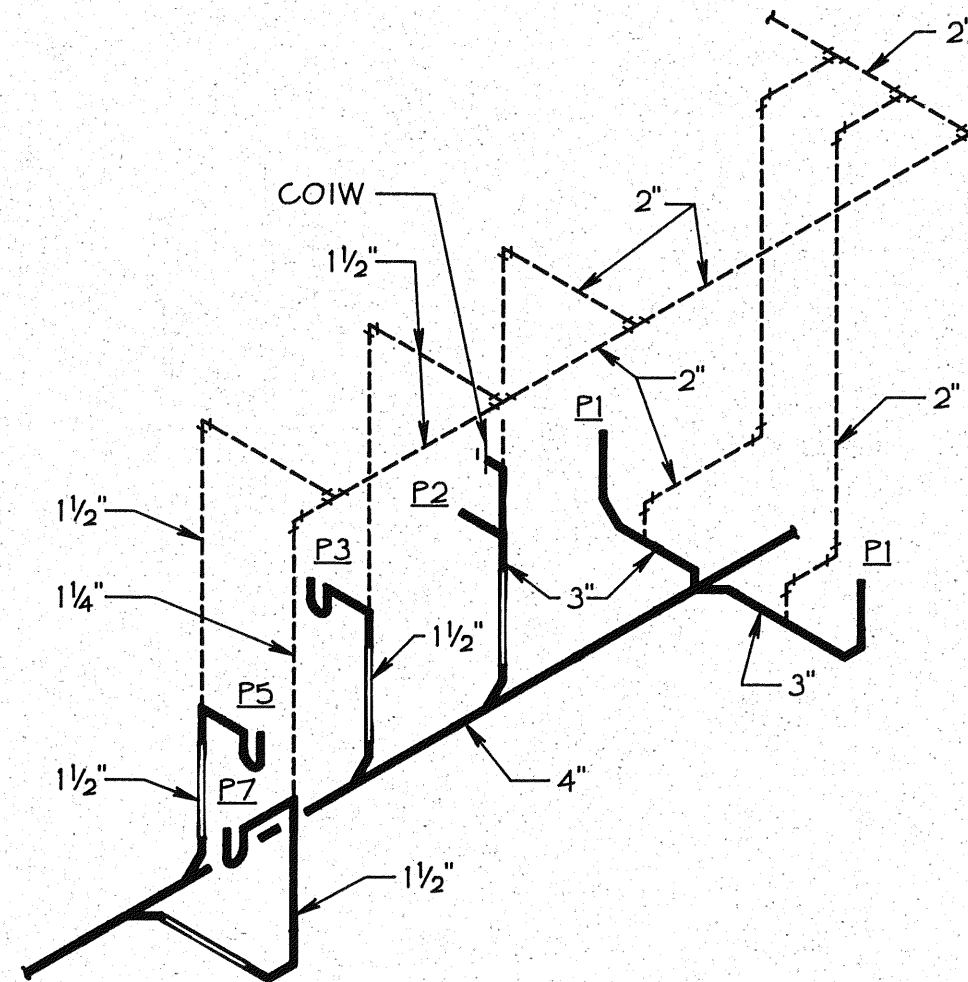


WASTE & VENT RISER DIAGRAM 5
NOT TO SCALE

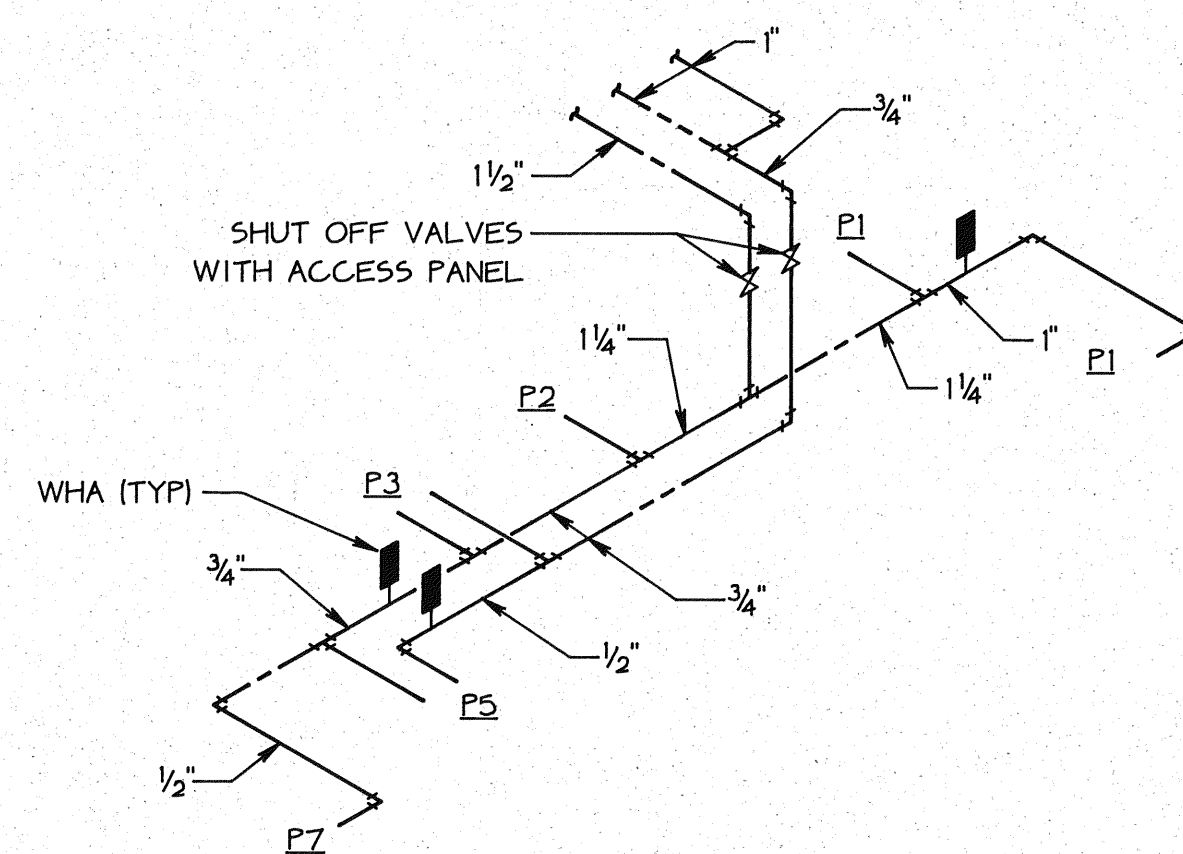


HOT & COLD WATER RISER DIAGRAM 6
NOT TO SCALE

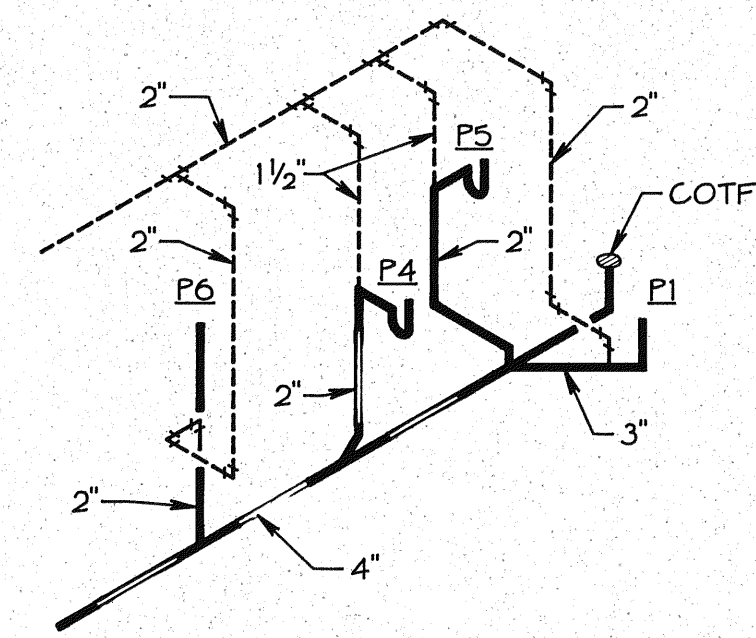

WASTE & VENT RISER DIAGRAM 7
NOT TO SCALE

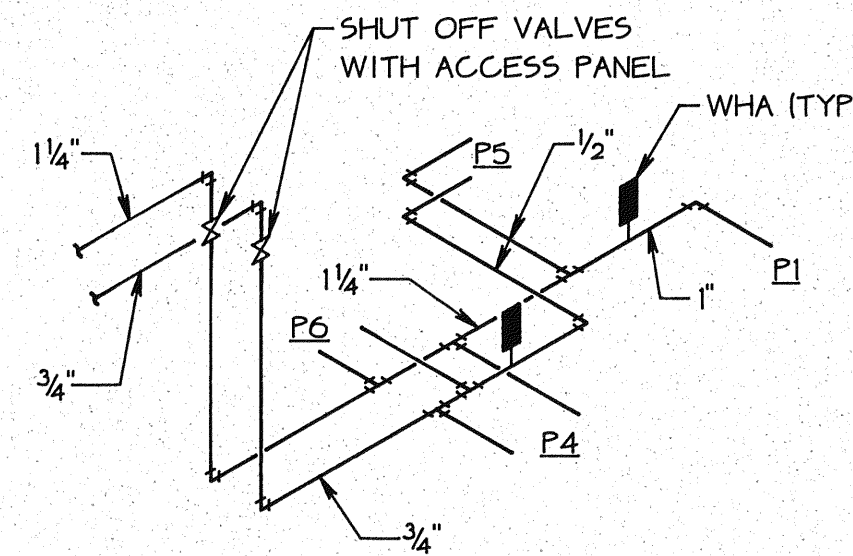


HOT & COLD WATER RISER DIAGRAM 8
NOT TO SCALE

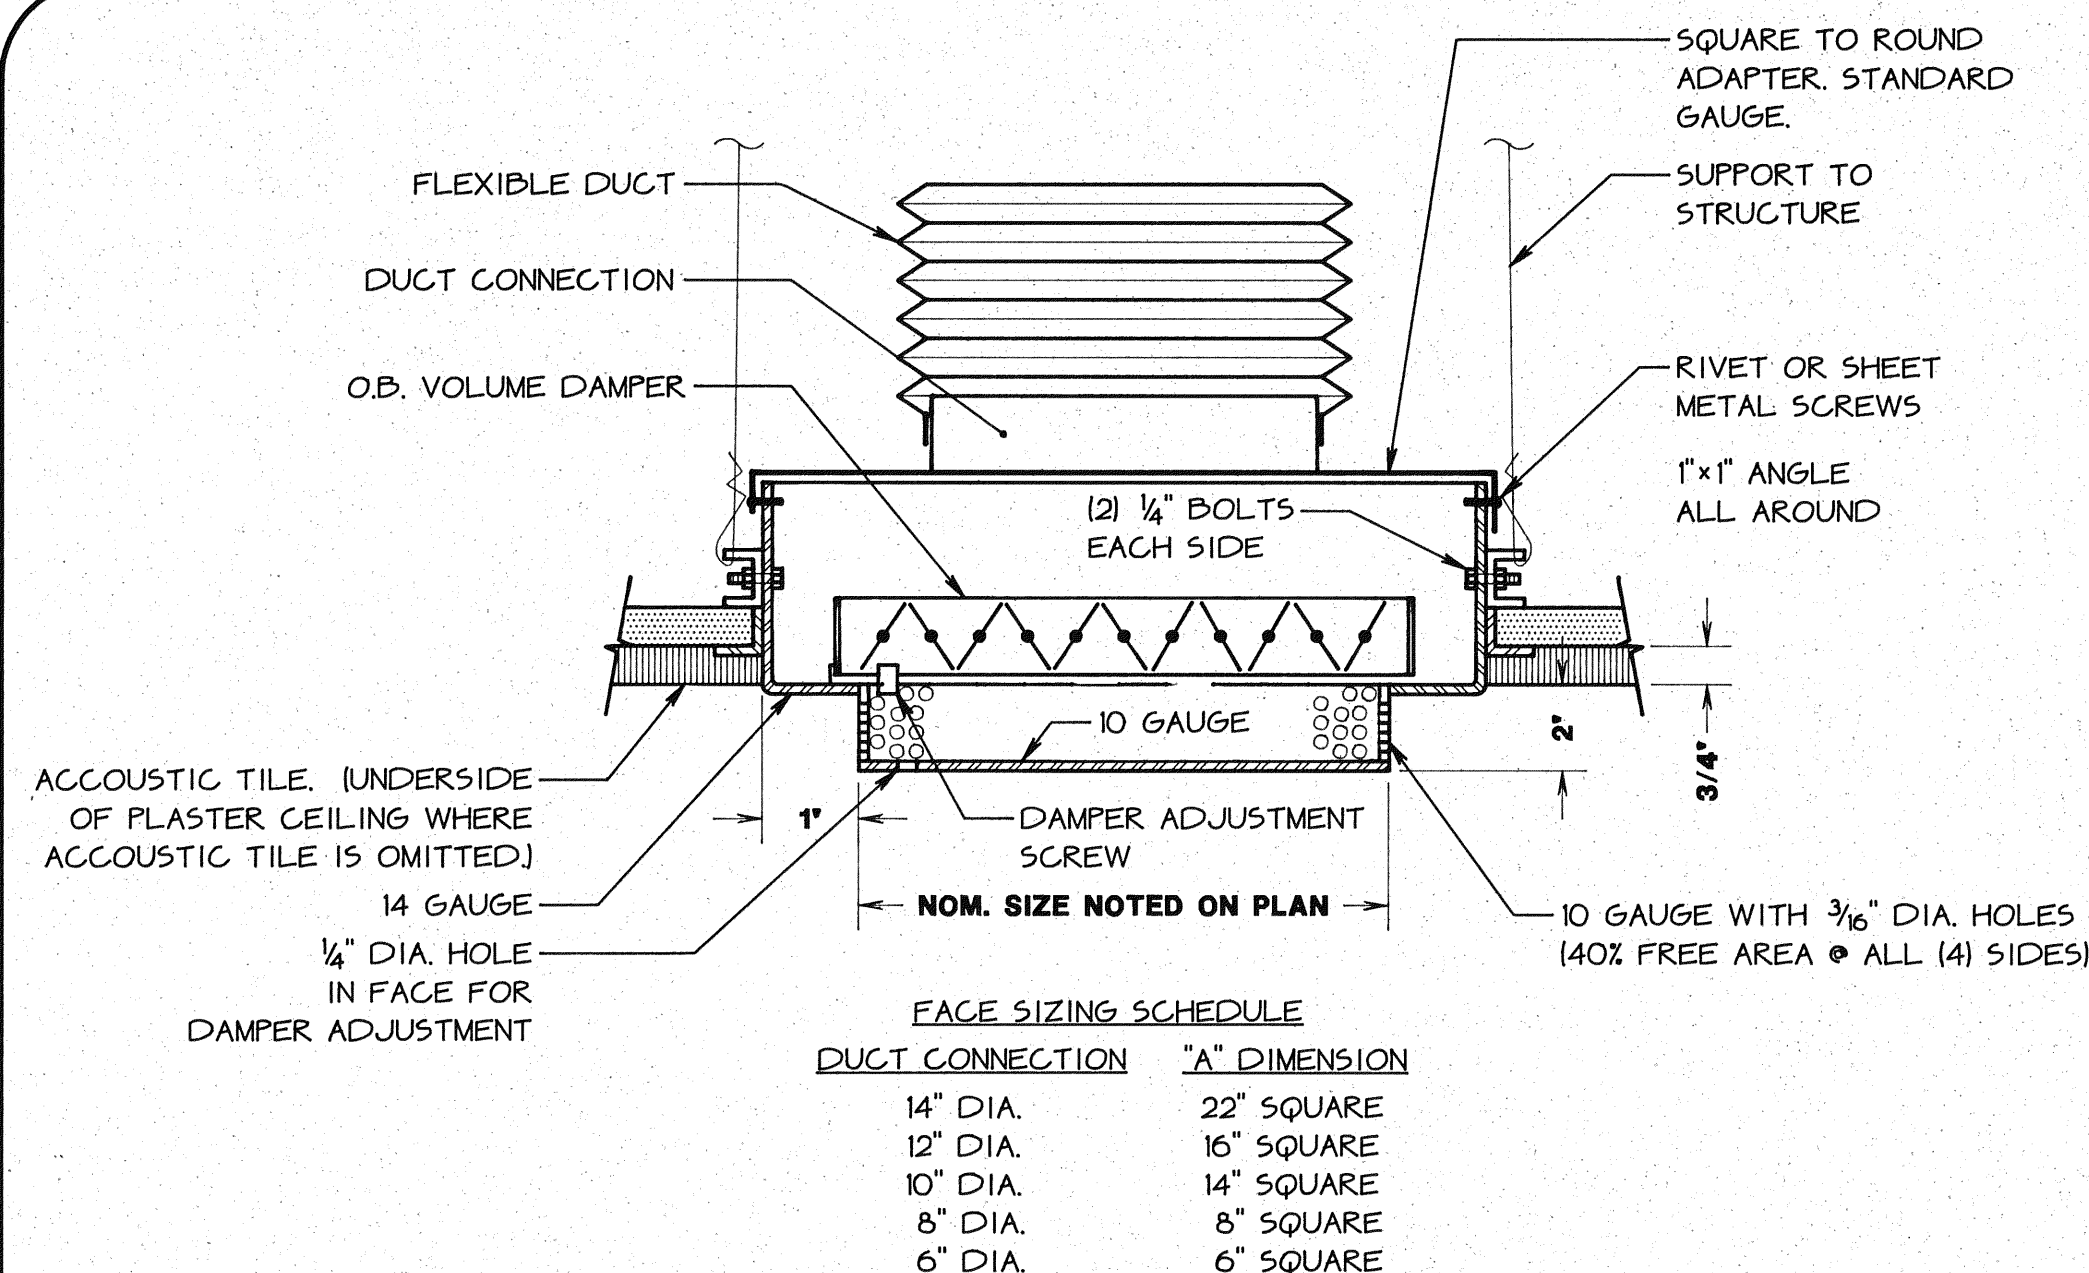

TYPE 4 DIFFUSER DETAIL 9
NOT TO SCALE

CITY OF
COLLEGE PLACE
MUNICIPAL
BUILDING

COLLEGE PLACE,
WASHINGTON

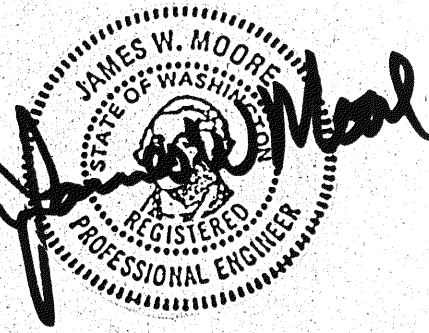

Architects & Engineers

INTÉGRUS
ARCHITECTURE

244 West Main Avenue
Spokane, Washington 99201
509/838-8681
FAX 509/838-2194

Mechanical/Electrical Engineers

MW Consulting Engineers
Great Northwest Bldg., Suite 200
222 North Wall Street
Spokane, Washington 99201-0877
509/838-9020
FAX 509/838-1123

Job Number 9119.50

Drawn By *CI*

Checked By *RDR*

Date *9-18-91*

Revisions

Sheet Contents

DETAILS

M5