

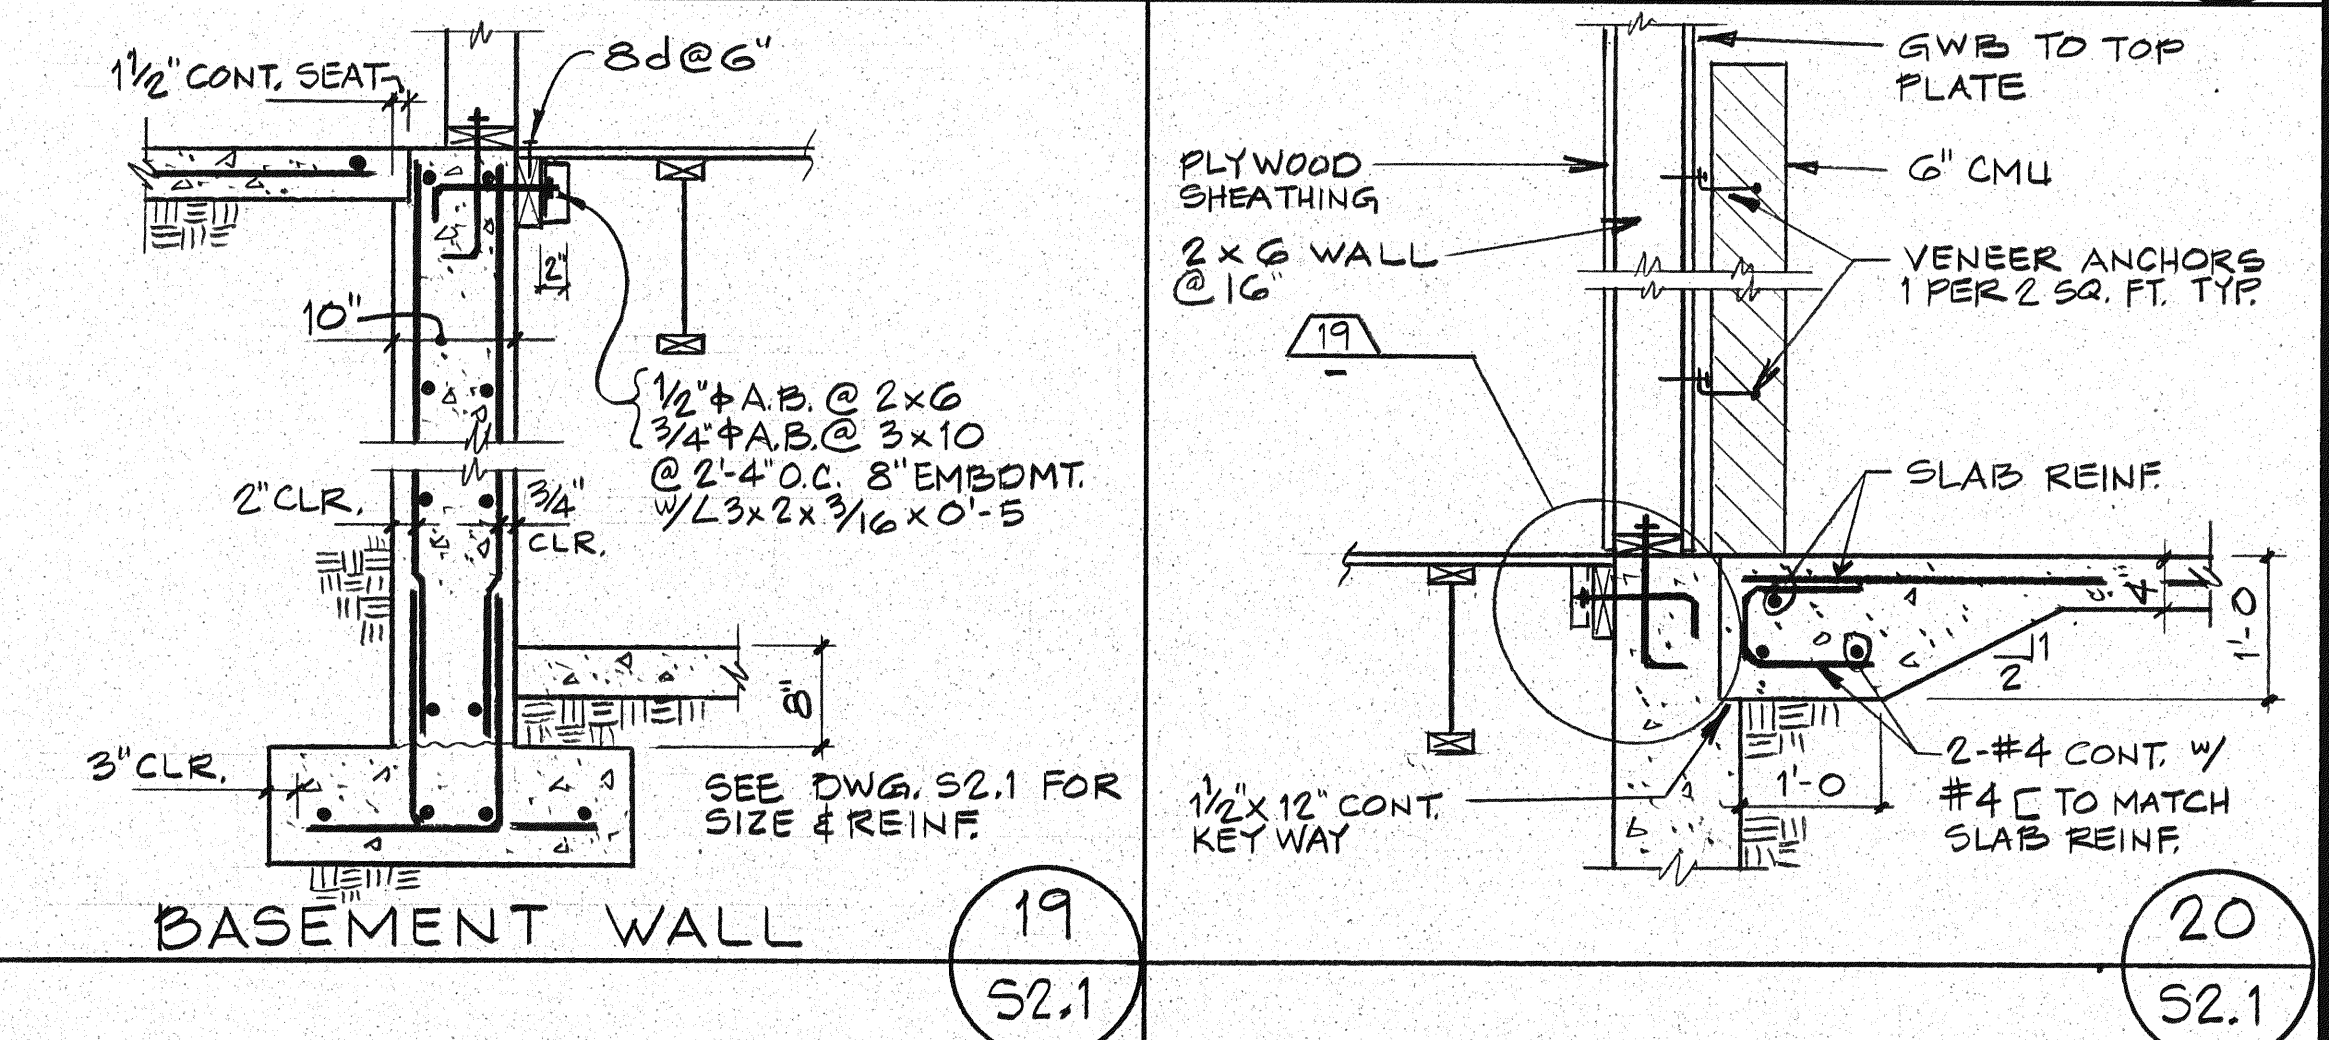
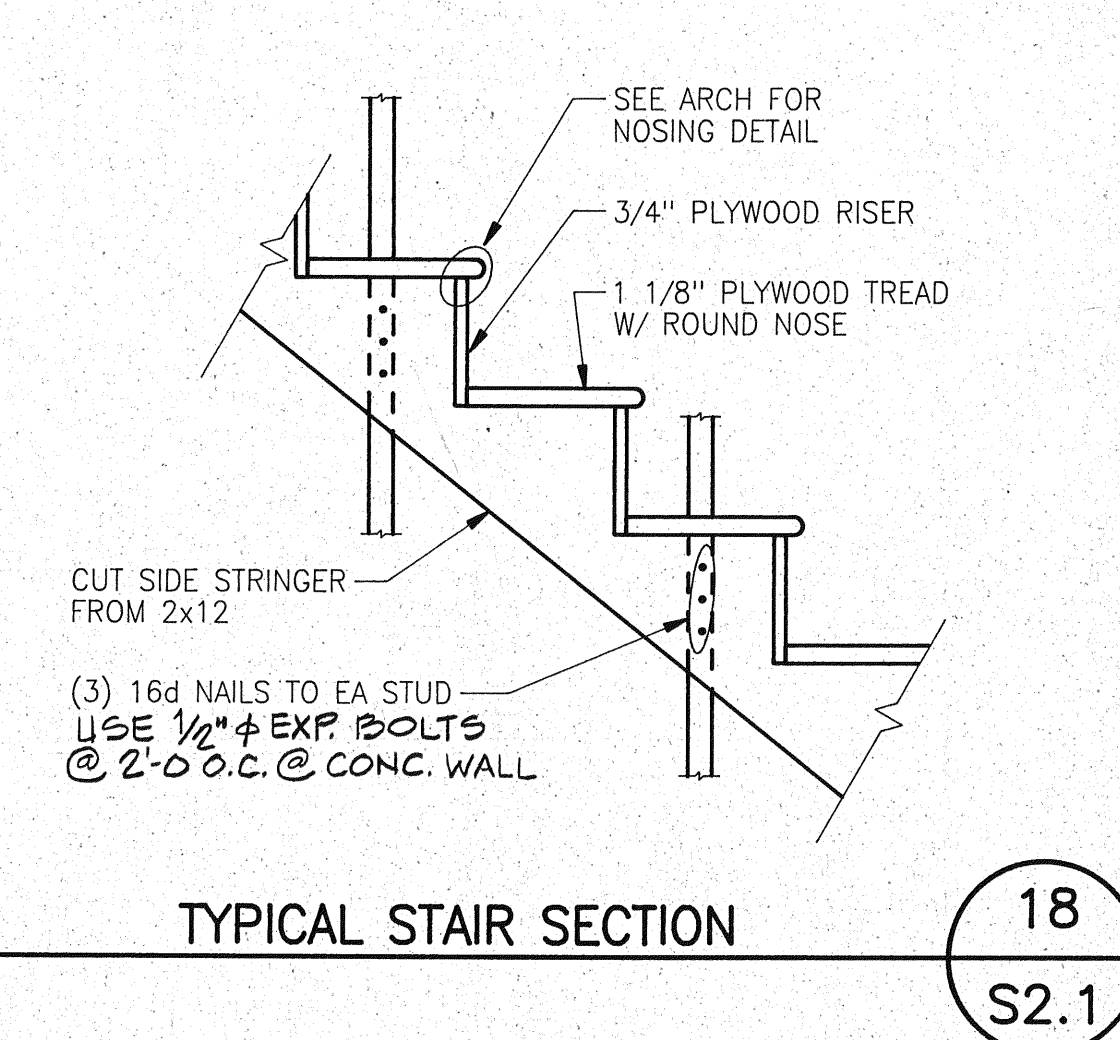
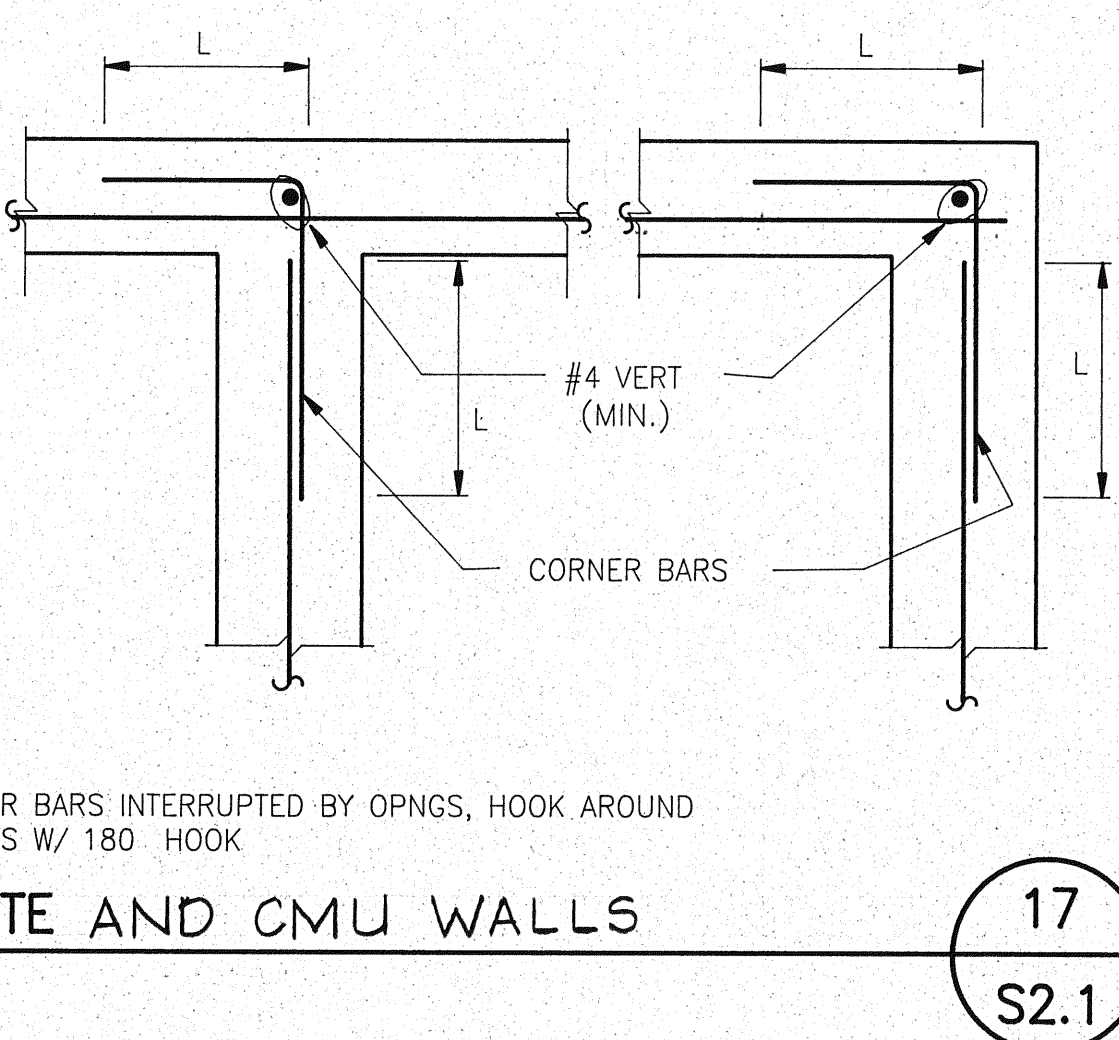
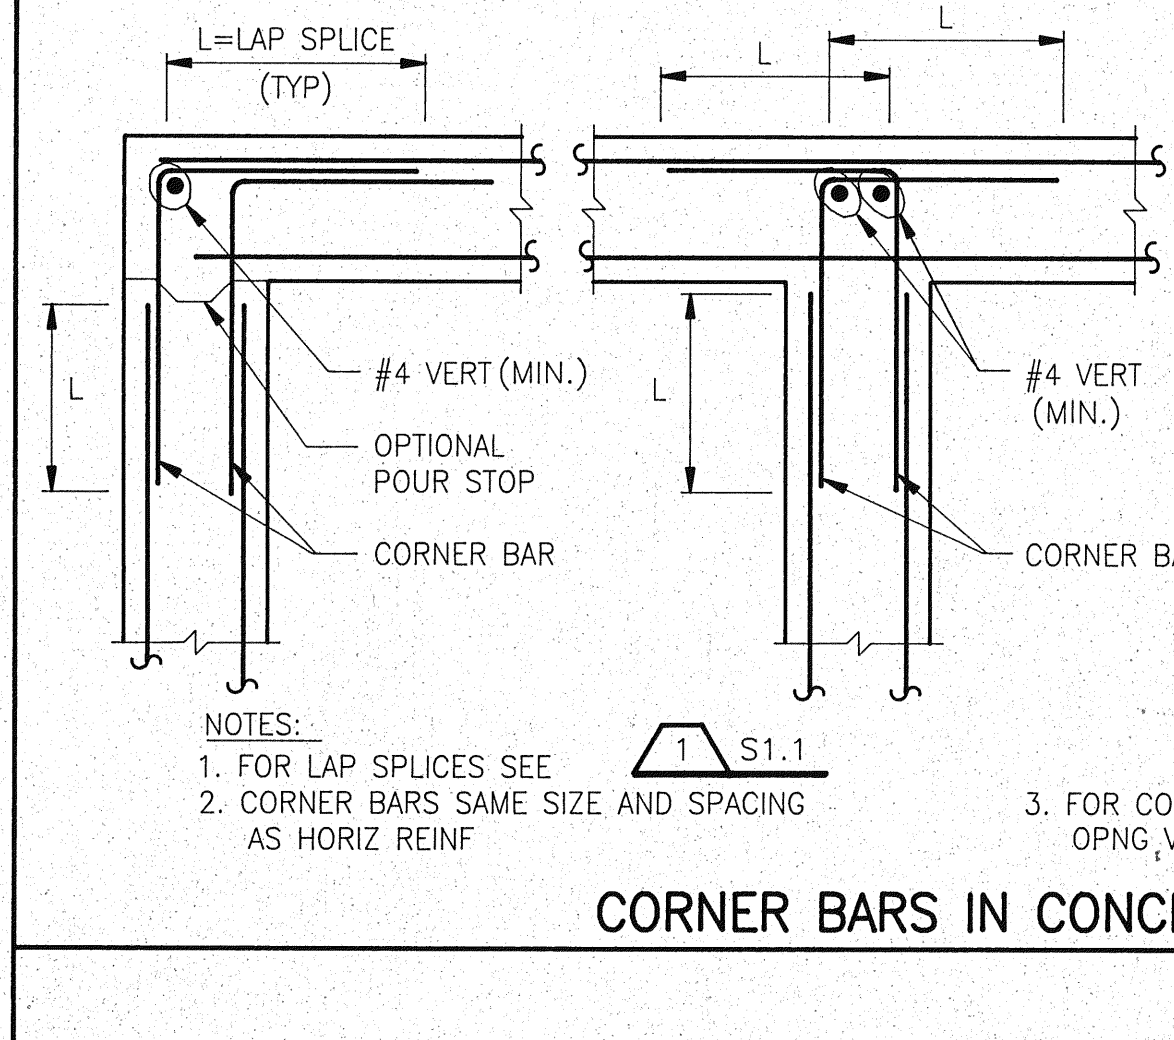
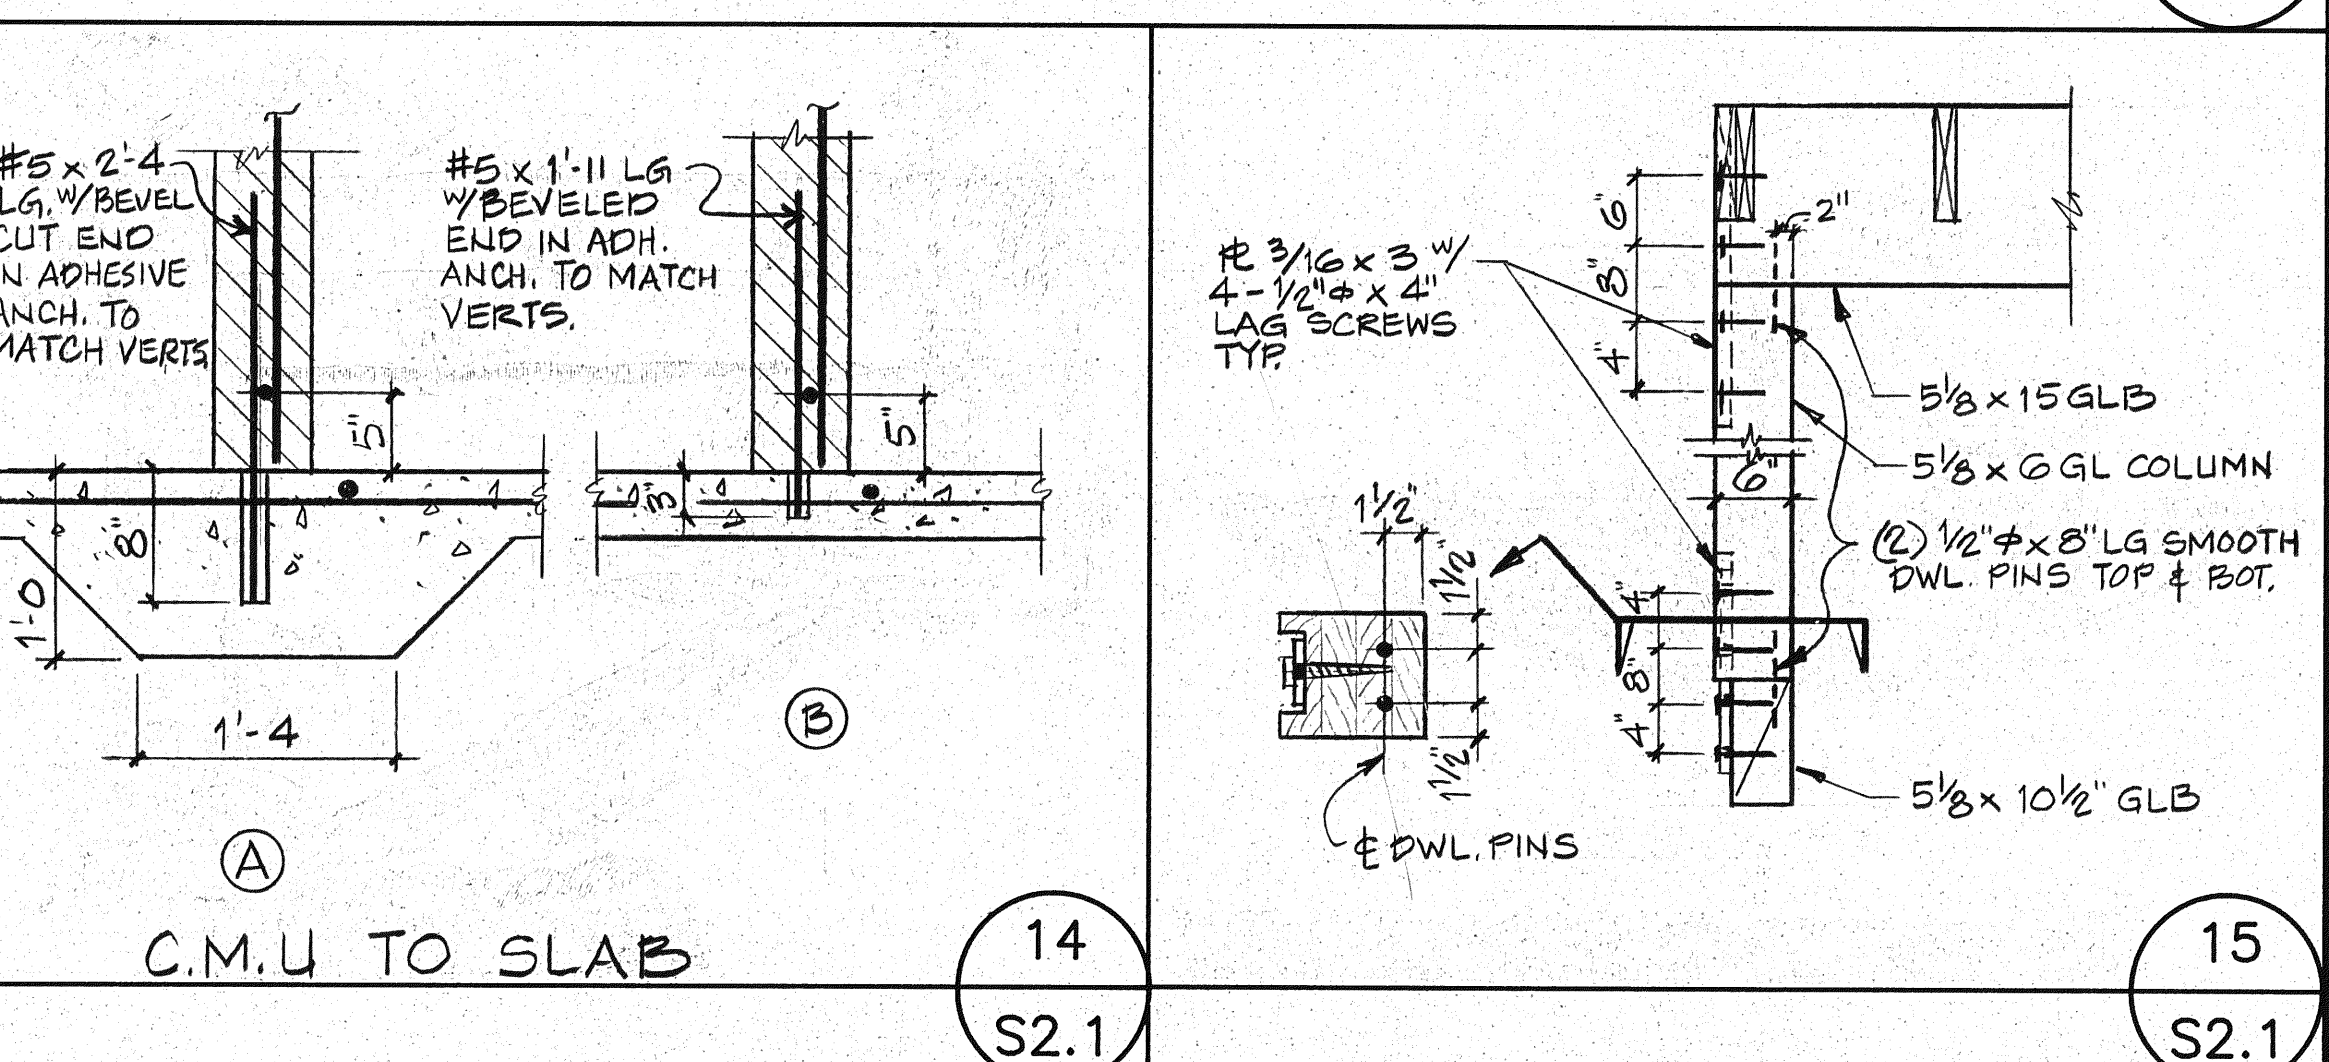
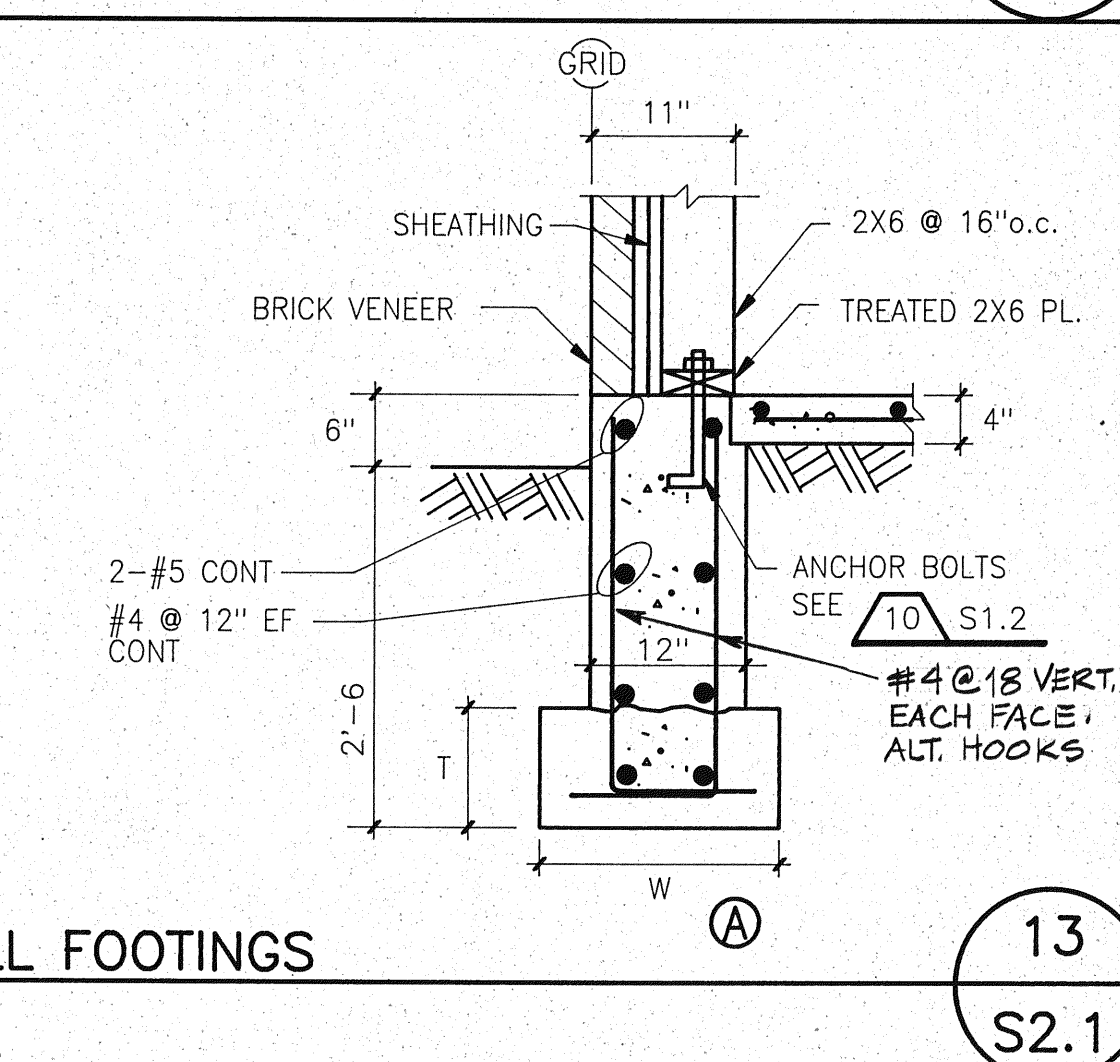
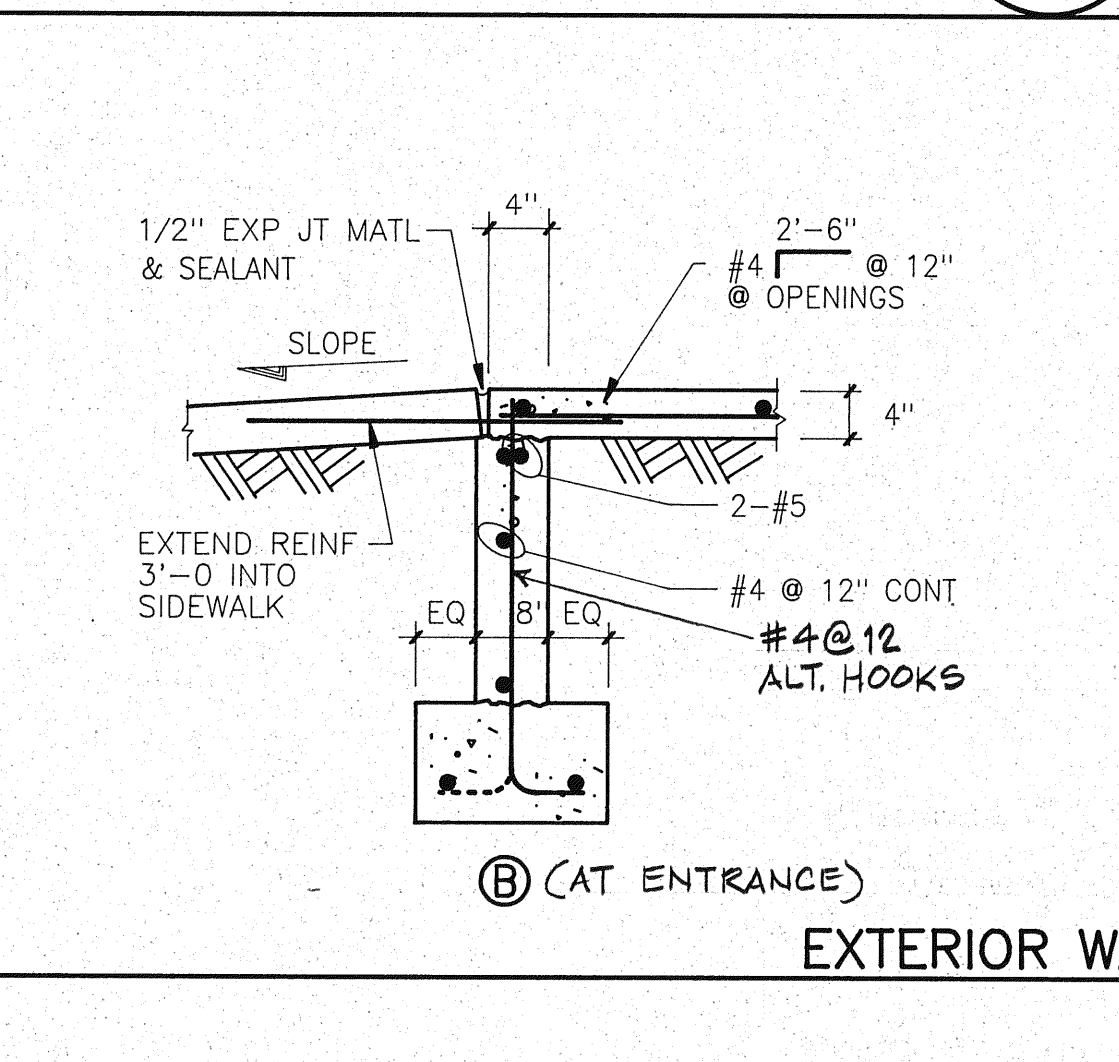
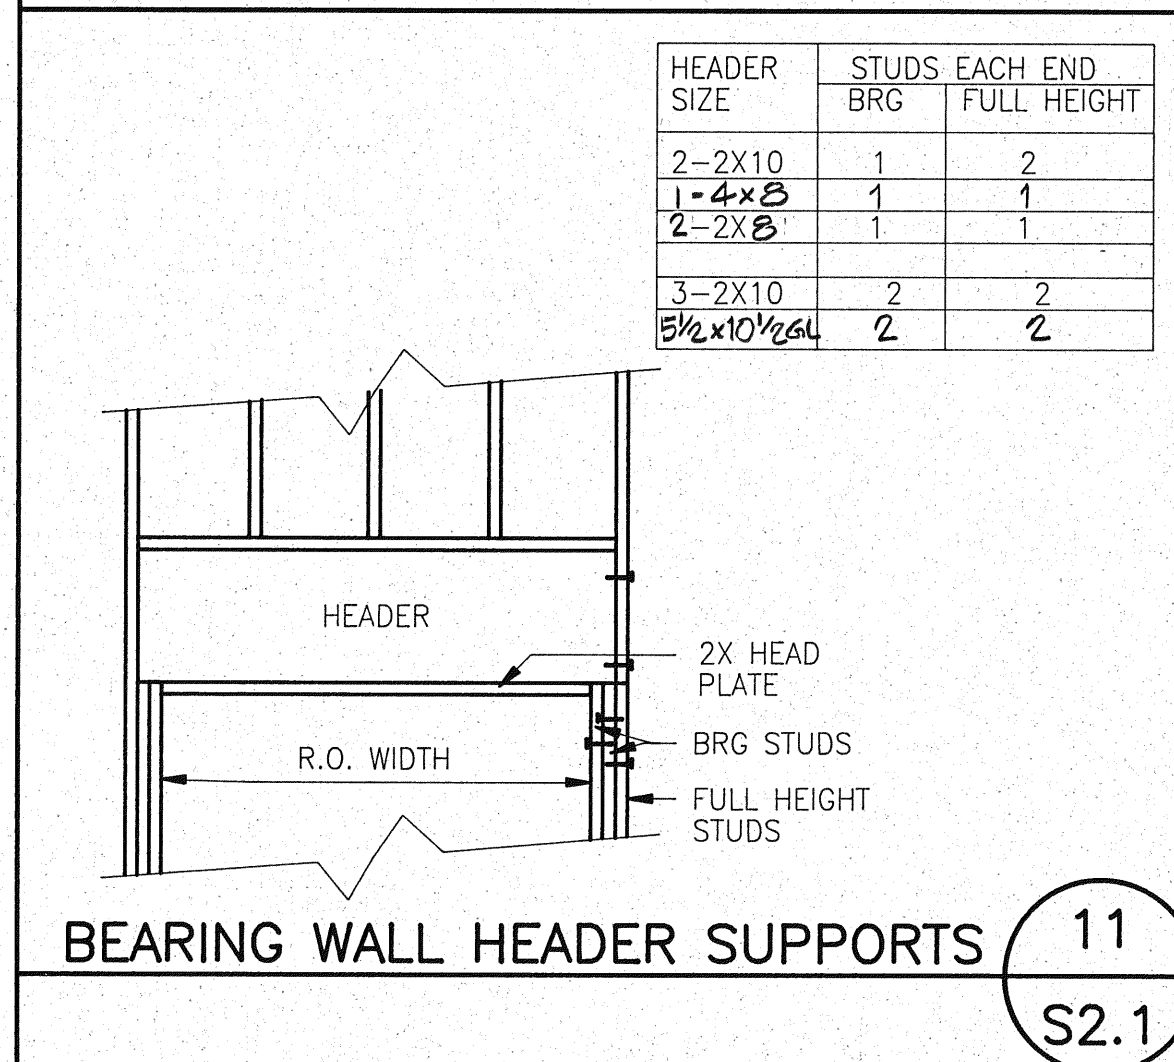
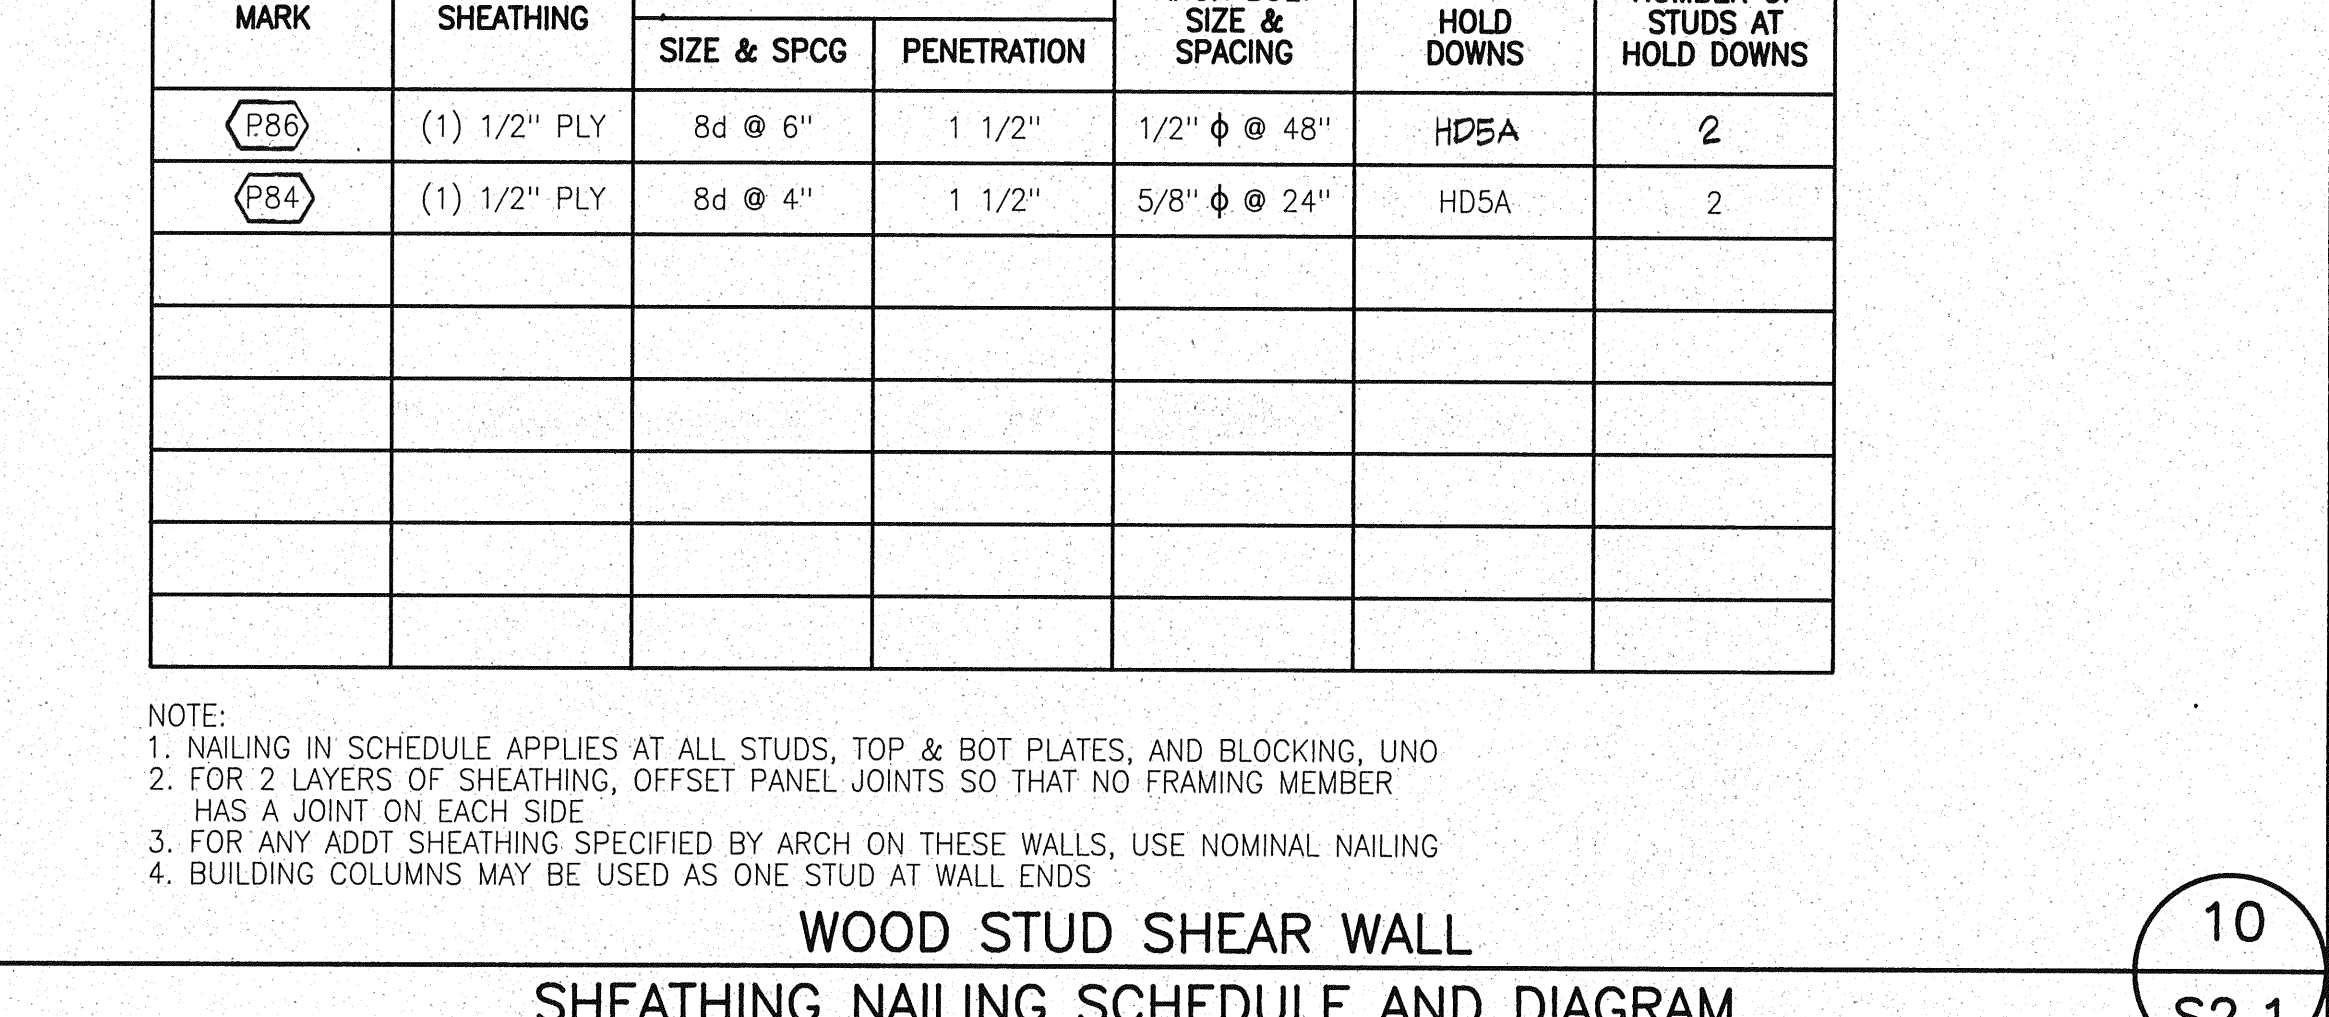
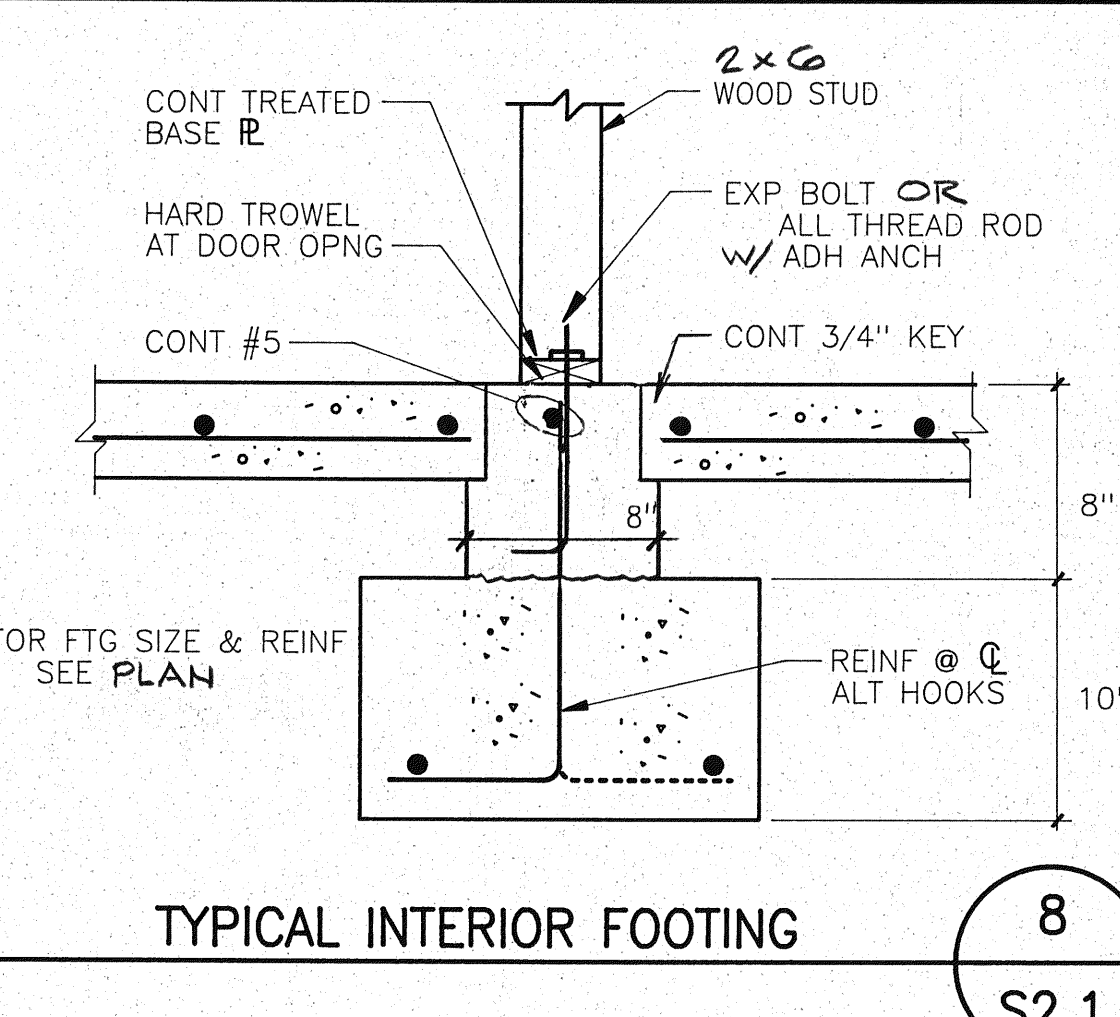
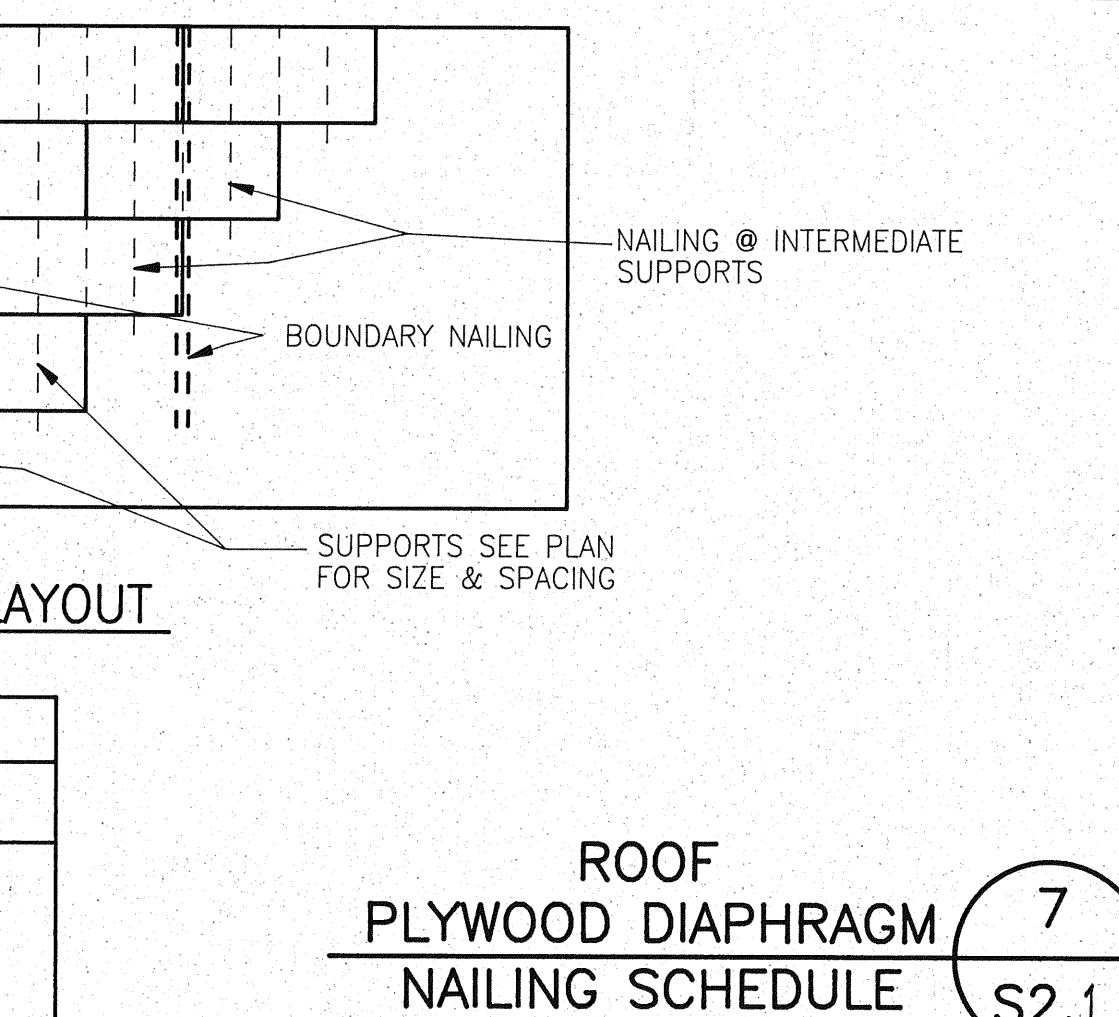
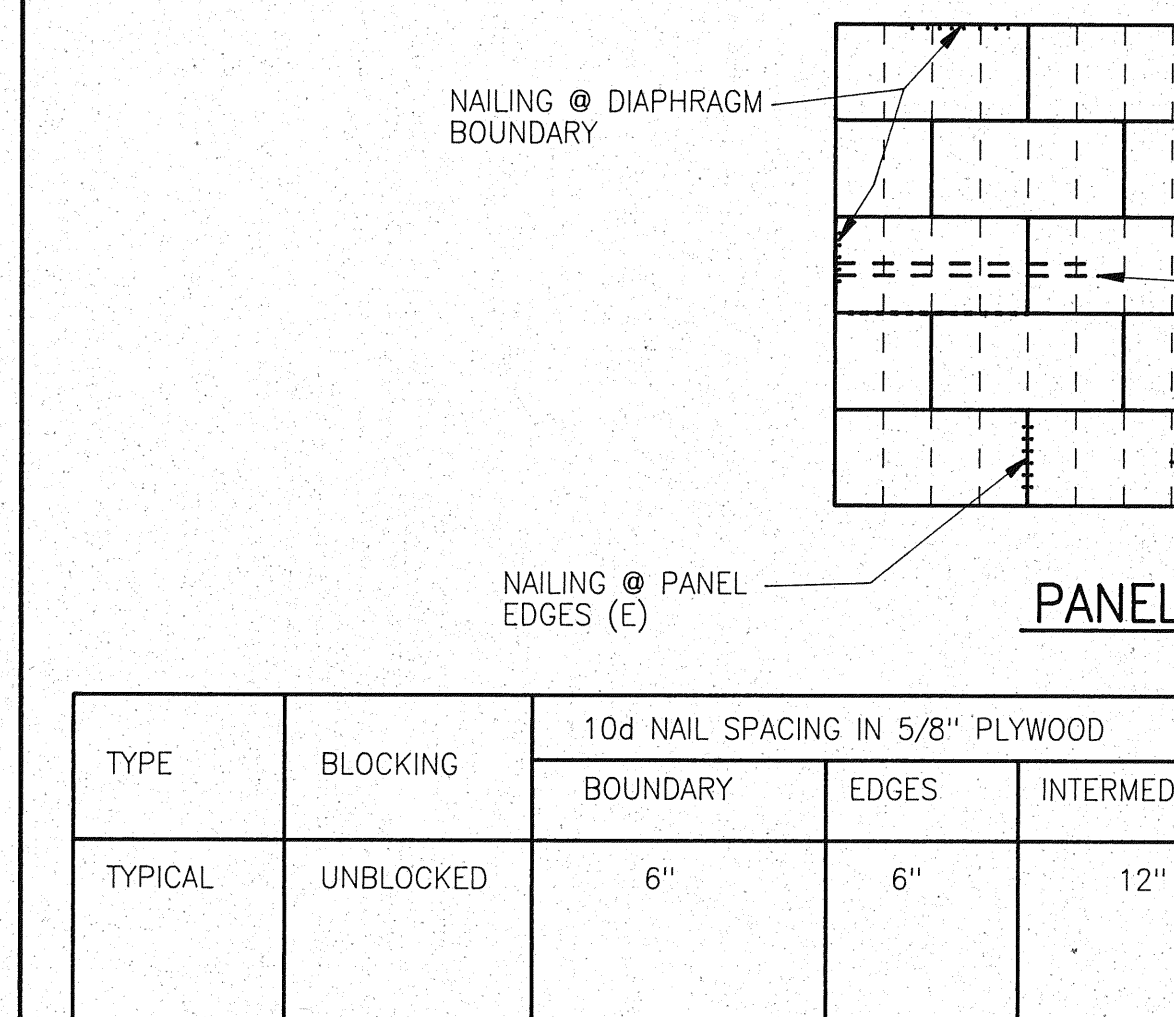
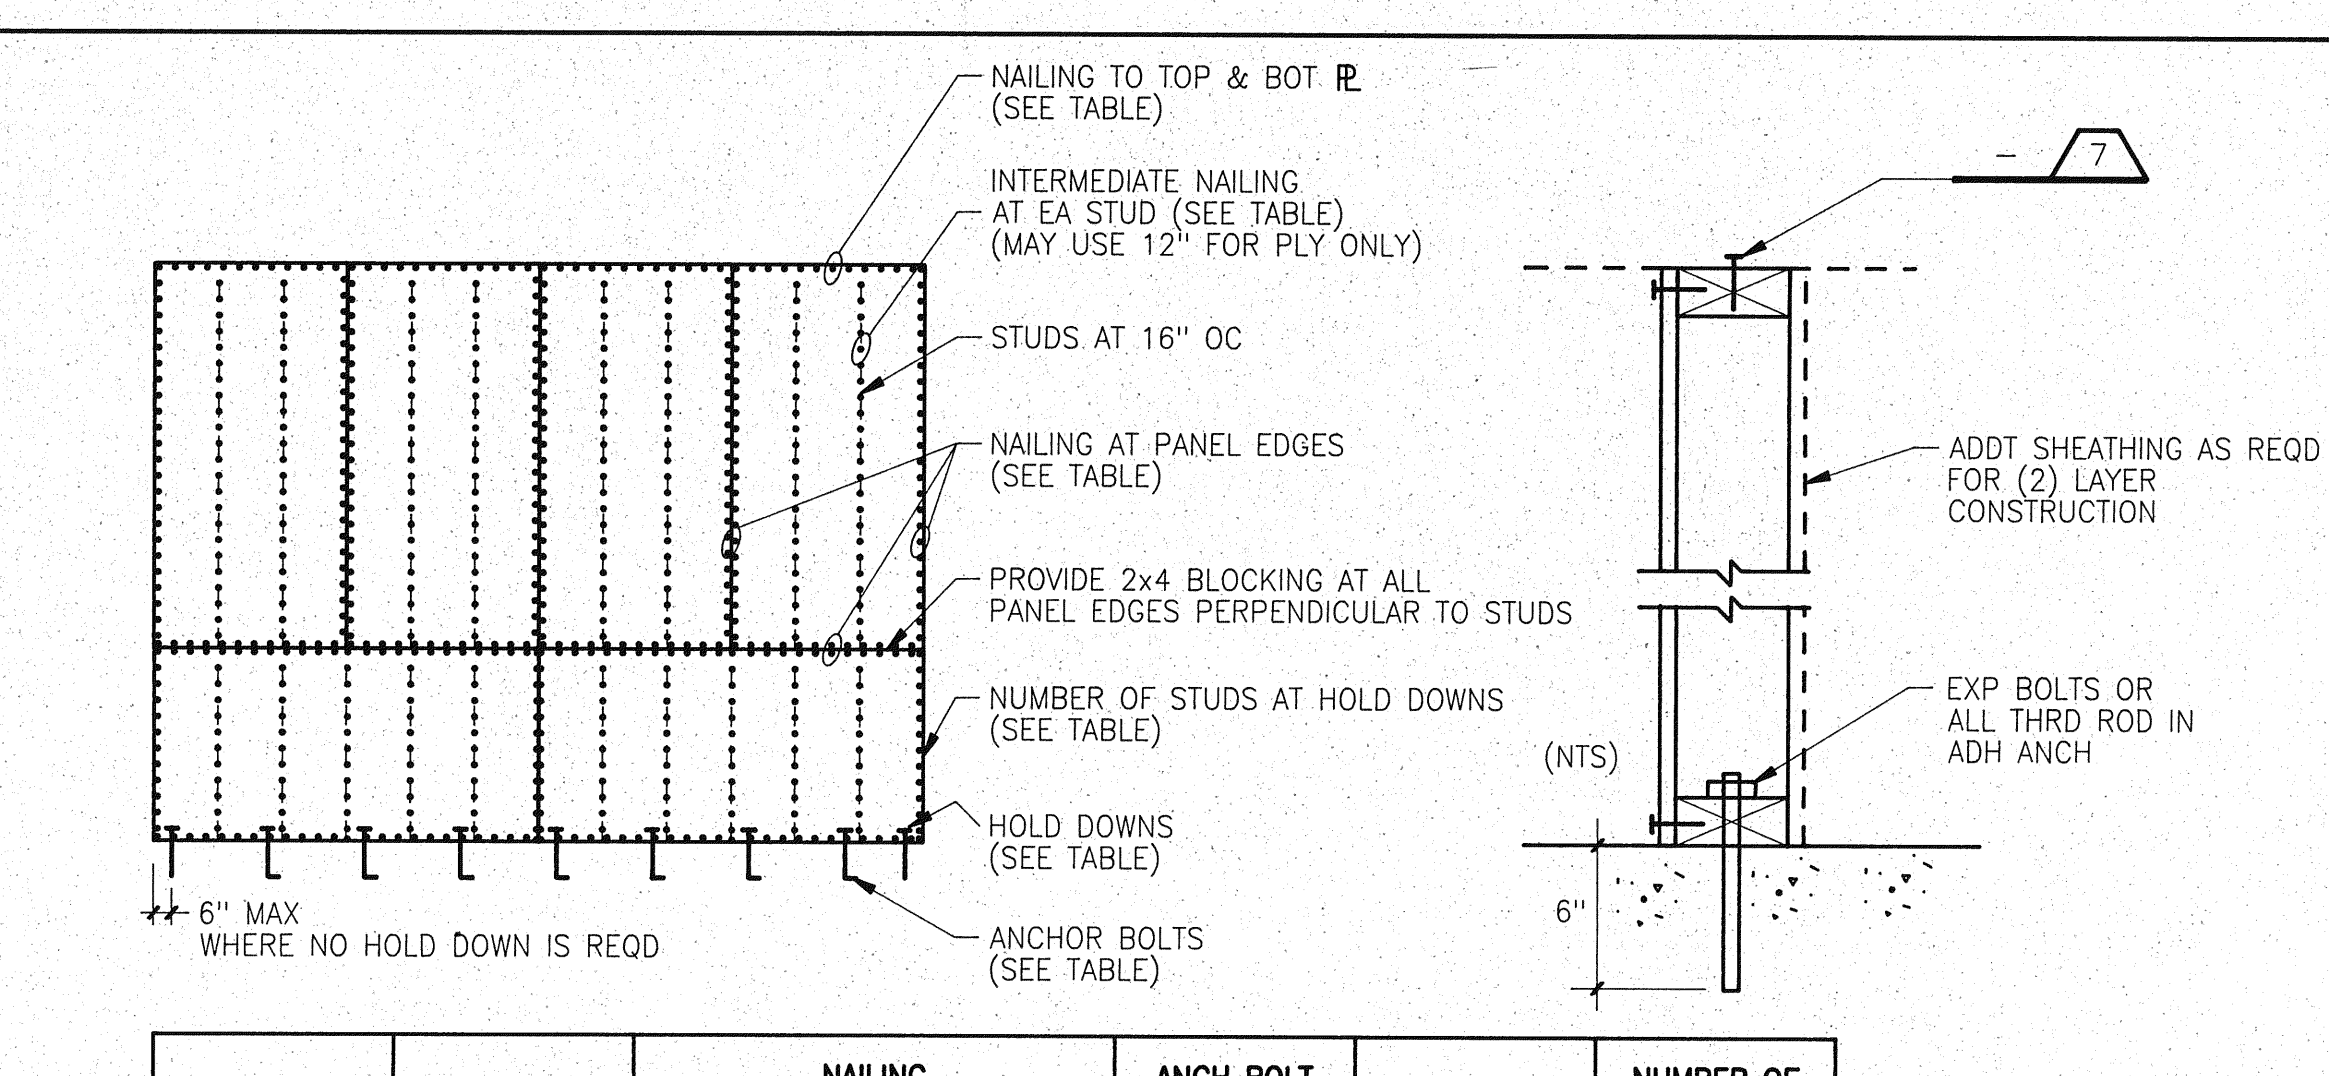
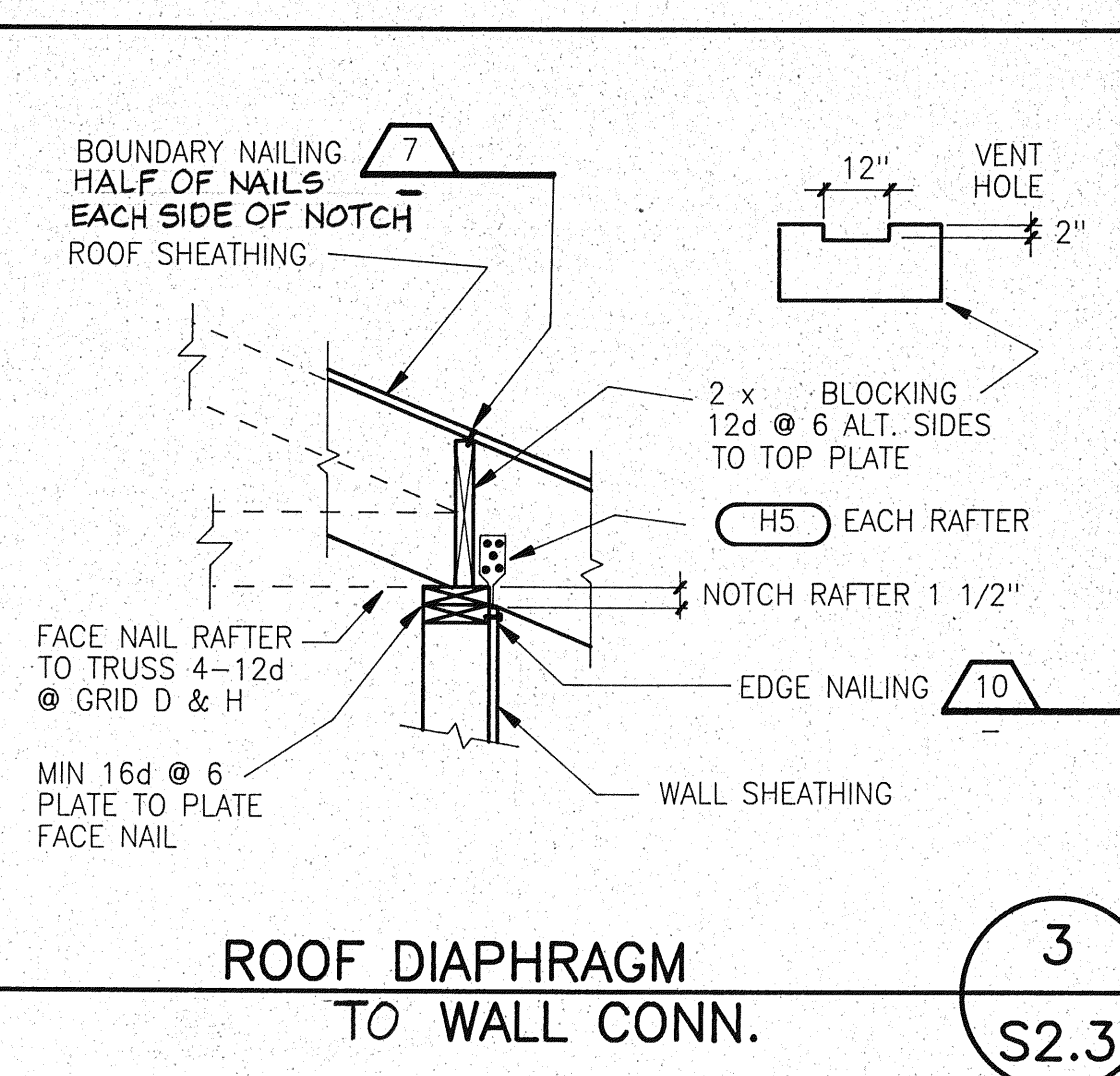
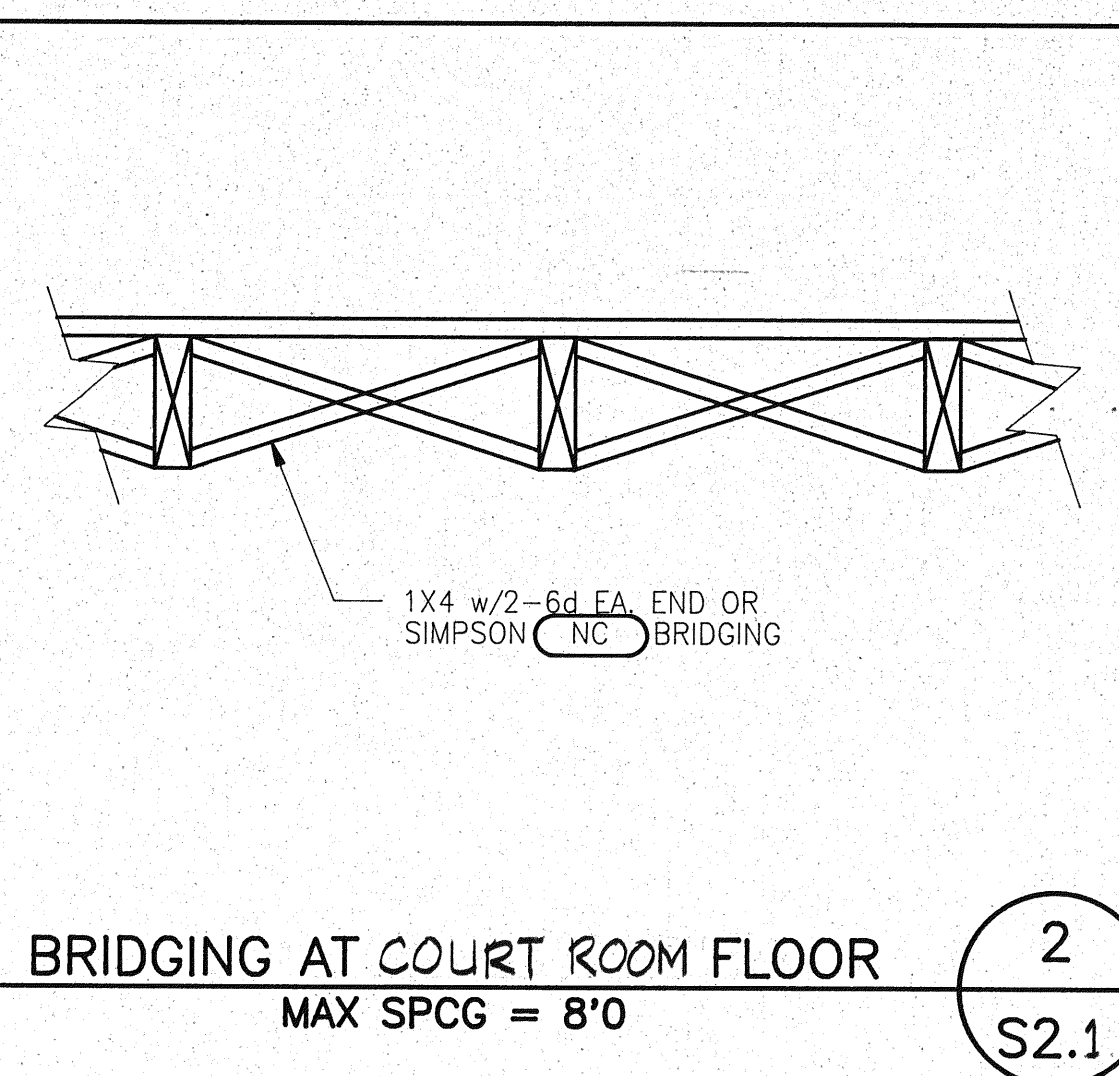


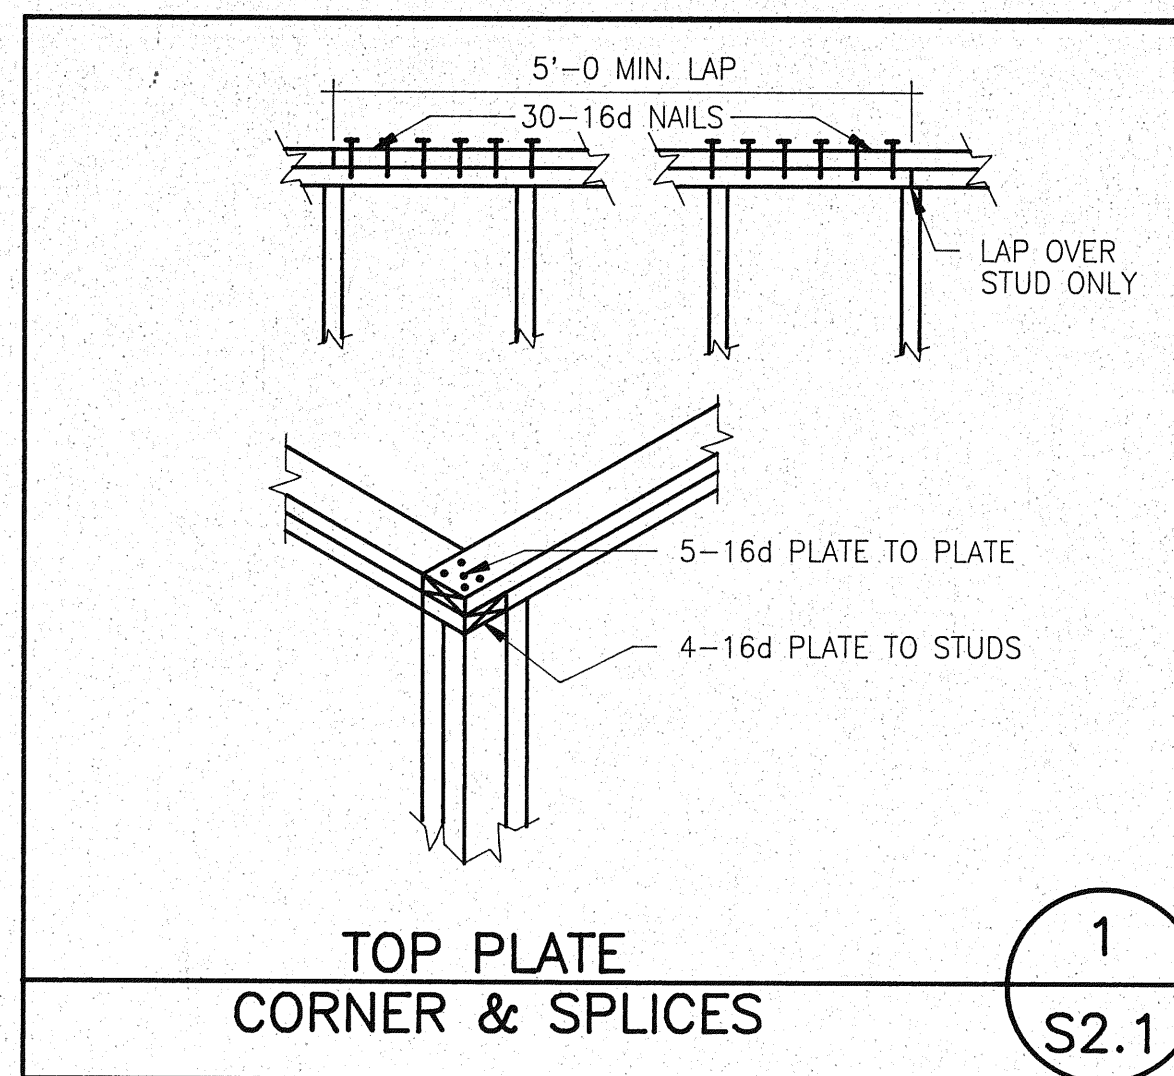

CITY OF
COLLEGE PLACE
MUNICIPAL
BUILDING
COLLEGE PLACE,
WASHINGTON

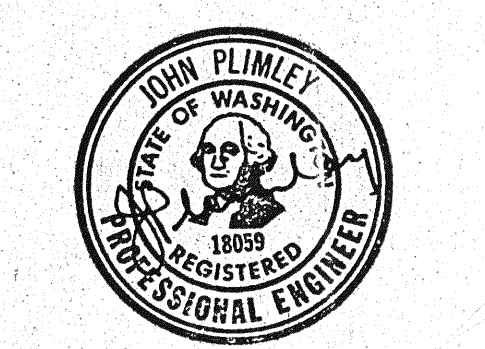

Architects & Engineers
INTÉGRUS
ARCHITECTURE
244 West Main Avenue
Spokane, Washington 99201
509/838-8661
FAX 509/838-2194
Mechanical/Electrical Engineers
MW Consulting Engineers
Great Northwest Bldg., Suite 200
222 North Wall Street
Spokane, Washington 99201-0877
509/838-9020
FAX 509/838-1123

Job Number 9119.50
Drawn By J.C.
Checked By J.C.
Date
Revisions
Sheet Contents
TYPICAL DETAILS

S1.2